



AA1290

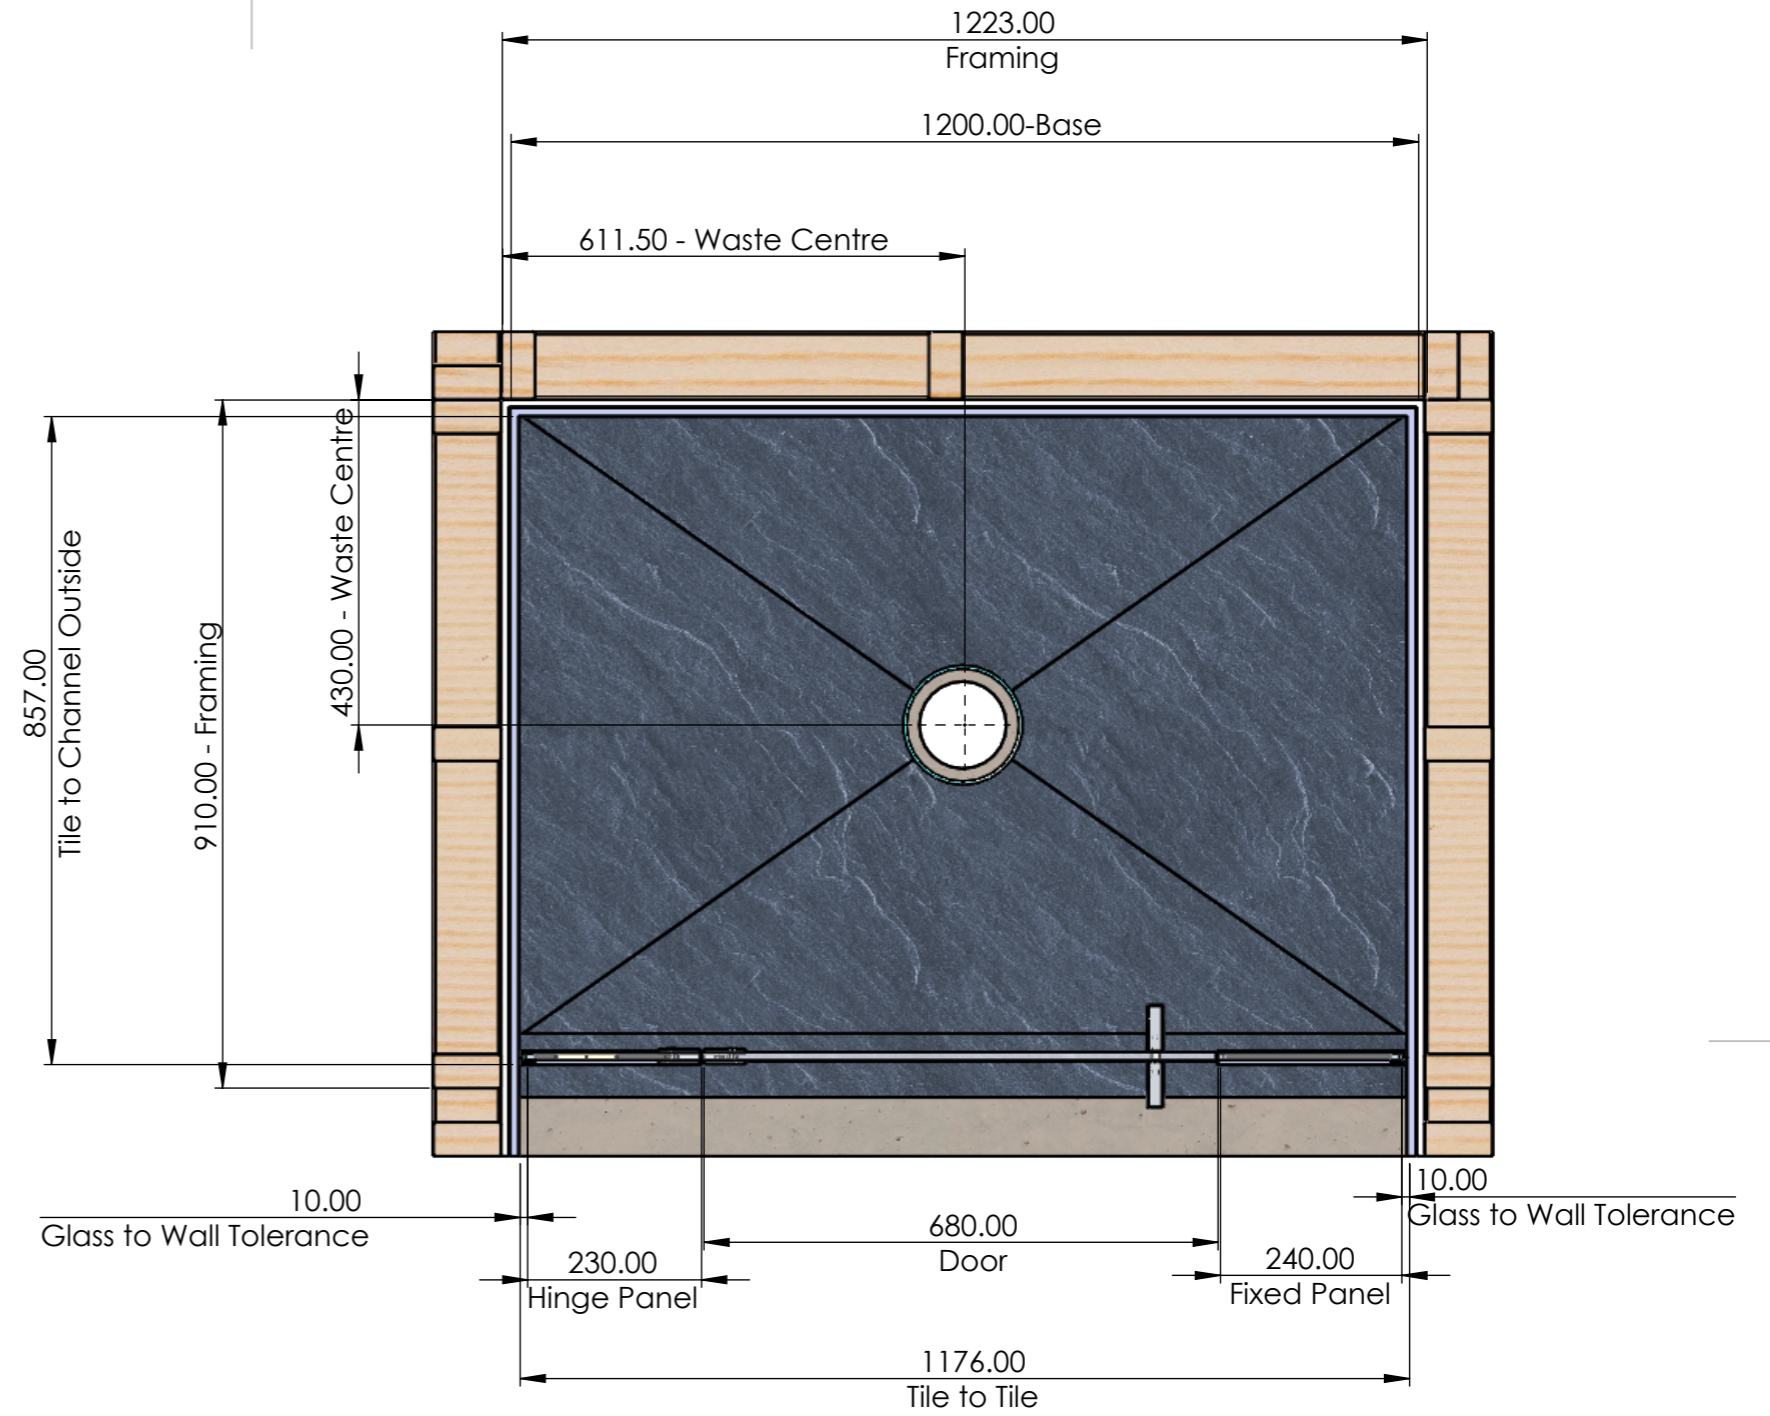

Note : Allow for 10mm Tile and 2mm Grout

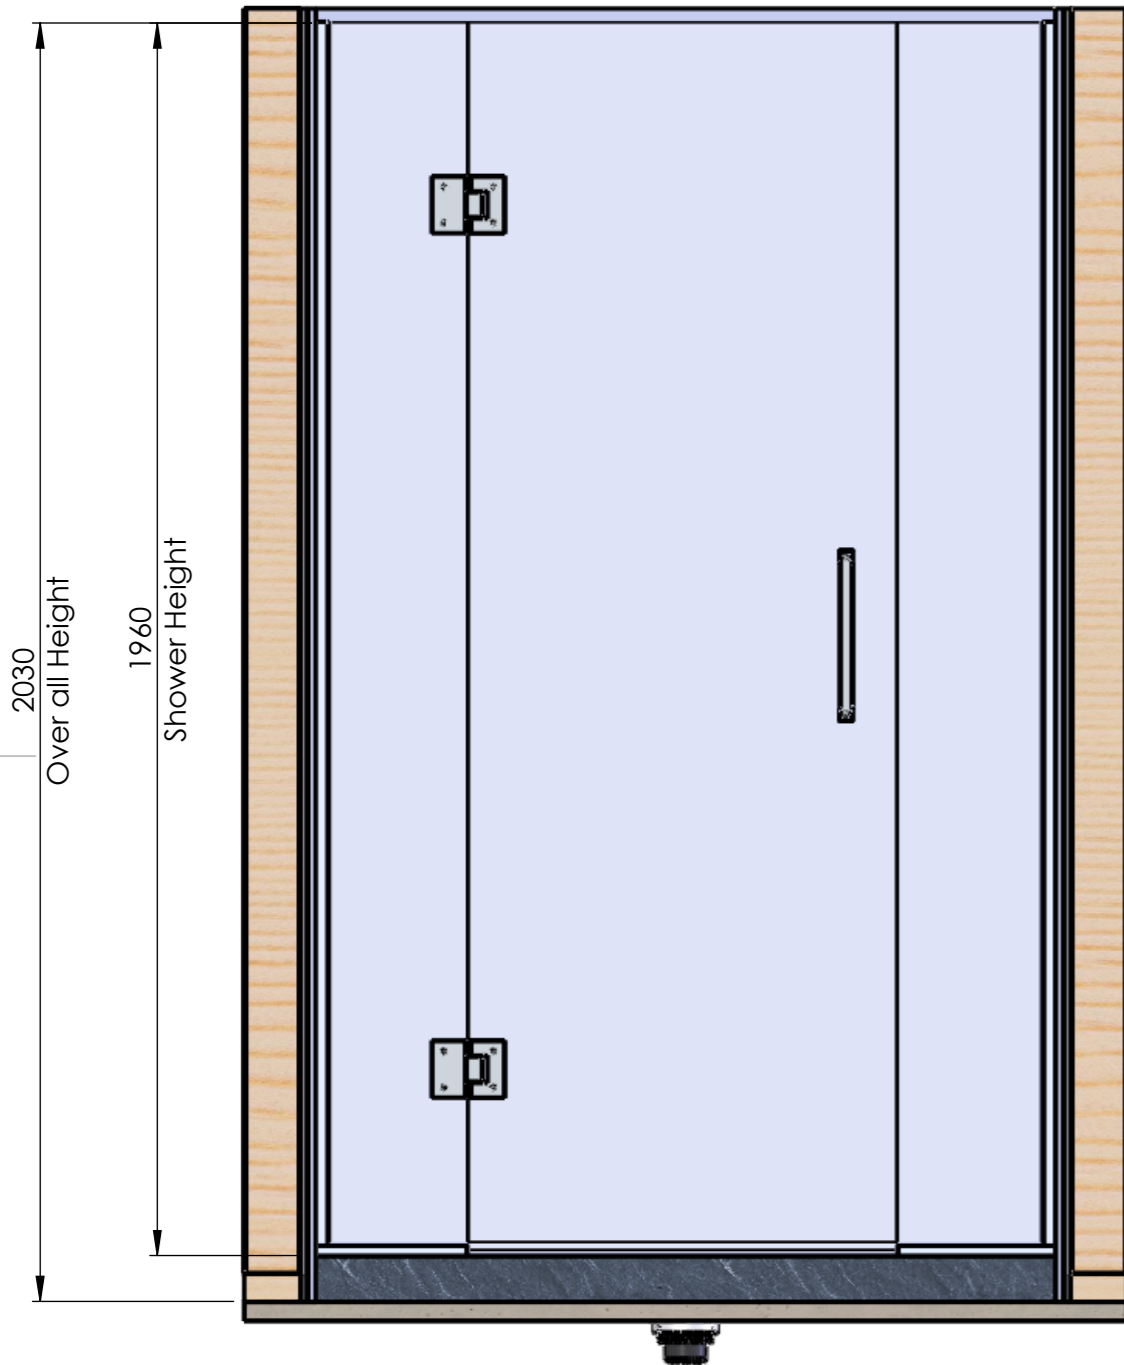

Customer Service
0800 40 40 42
sales@crestshowers.co.nz

CLIENT:
PROJECT:
JOB NUMBER:
TITLE: Apex 1200 x 900 Centre Waste Alcove

MODEL CODE: AA1290
COLOUR:
DATE:
DRAWN:

DO NOT SCALE DRAWING
ALL DIMENSIONS IN MILLIMETER
UNLESS SPECIFIED.
SHEET 1 OF 1

8	7	6	5	4	3
S	BOM NAME	QTY	LENGTH	DESCRIPTION	
1	AB31209	1		Tile Over Base with hobs 1200x900 Centre waste alcove	
2	680D	1		Shower Door 680W x 1945 with 2 hinge cut outs	
3	230PC	1		Hinge Panel 230 x 1950	
4	240P	1		Panel 240 x 1950	
5	S445	1		18 x 18 Floor Channel	
5.1	S445	1	240	S445 Sereno Glazing Channel 18 x 18mm	
5.2	S445	1	250	S445 Sereno Glazing Channel 18 x 18mm	
6	S445	2	1940.00	WALL CHANNEL	
7	S436	1			
7.1	S436	1	232	S436 Glazing Wedge	
7.2	S436	1	1951	S436 Glazing Wedge	
7.3	S436	1	242	S436 Glazing Wedge	
7.4	S436	1	1951	S436 Glazing Wedge	
8	STS106	1		Easy Clean Waste - Tile Insert Lid	
9	S180	2		Shower Door hinge 180 degree	
10	S626	1	680.00	Door to Floor Drip strip seal for 10mm Glass	
11	EC2-S	2		18 x 18 End Cap	
12	S418	1		Square D Handle	

