



AA1290CW

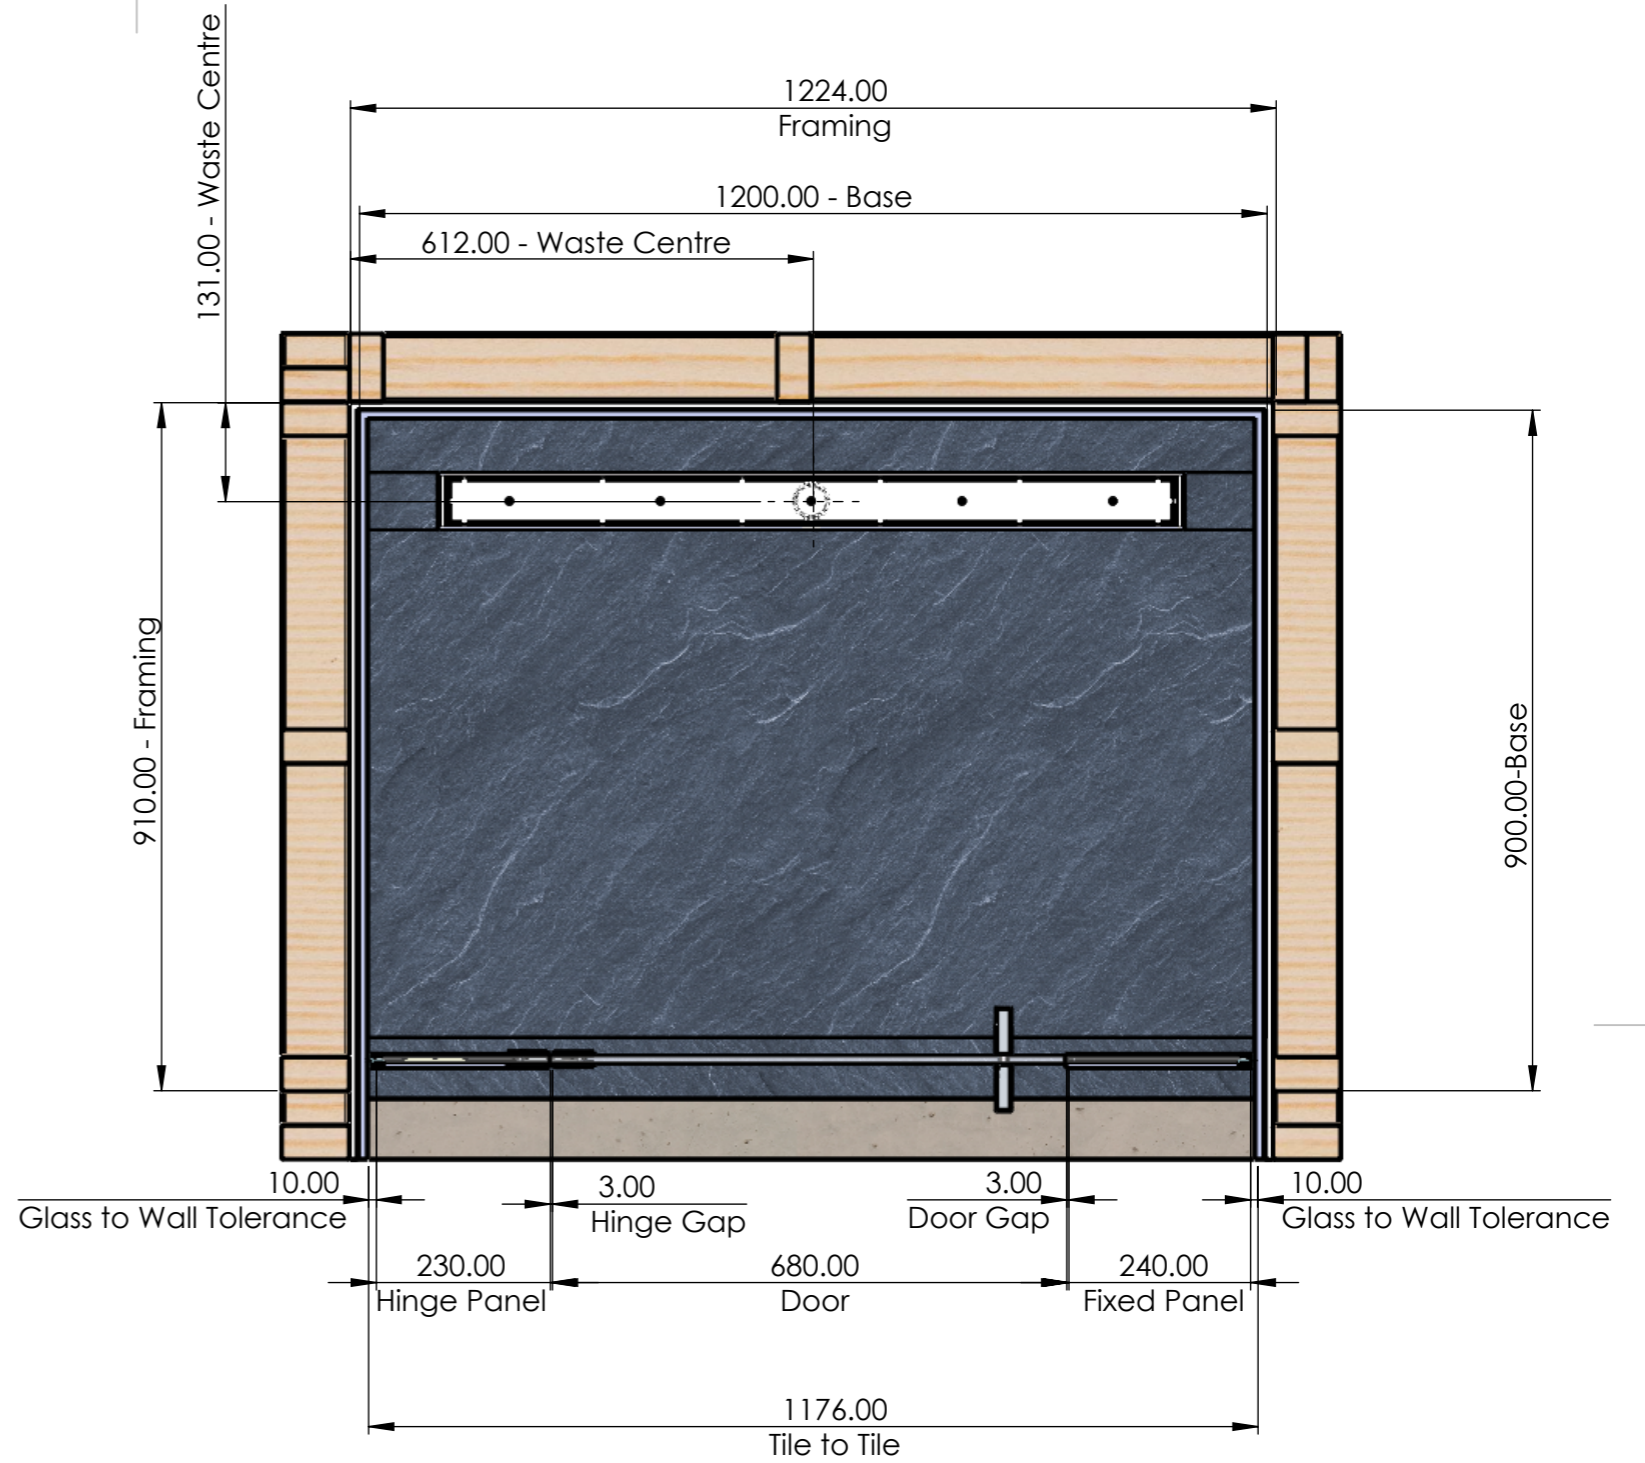

Note: Allow for 10mm Tile Thickness and 2mm Grout

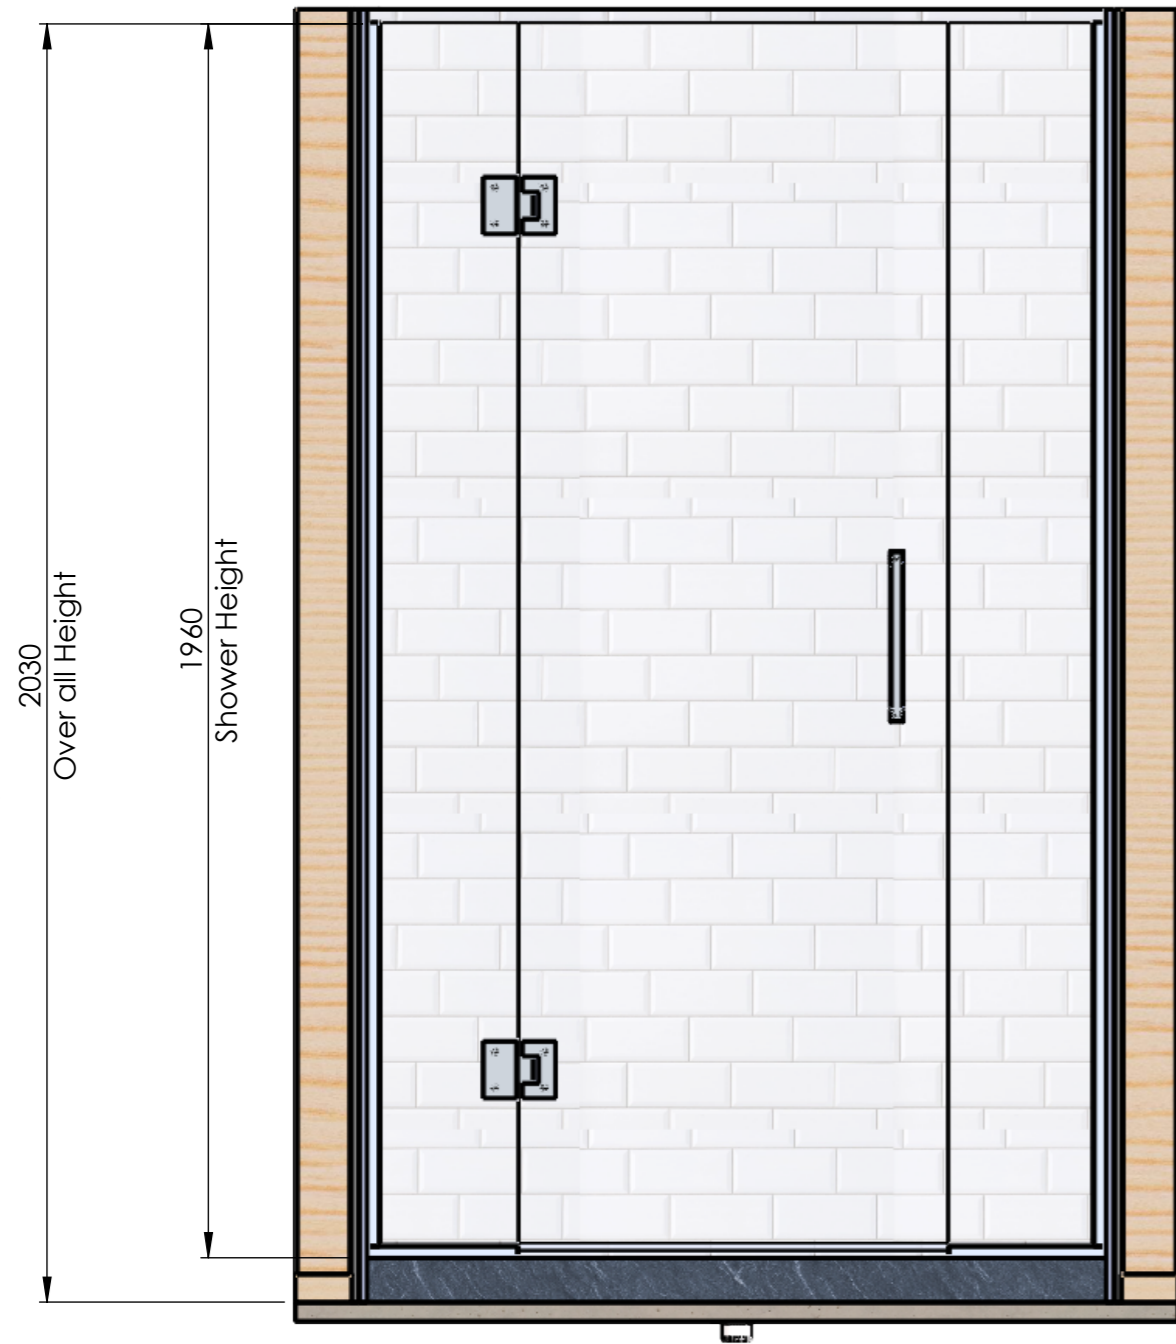

Customer Service
0800 40 40 42
sales@crestshowers.co.nz

CLIENT:
PROJECT:
JOB NUMBER:
TITLE: Apex 1200 x 900 Channel Waste Alcove

MODEL CODE: AA1290CW
COLOUR:
DATE:
DRAWN:

DO NOT SCALE DRAWING
ALL DIMENSIONS IN MILLIMETER
UNLESS SPECIFIED.
SHEET 1 OF 1

S	BOM NAME	QTY	LENGTH	DESCRIPTION
1	CD980-T	1		Channel Drain - Tile Insert Lid - 980mm
2	AB31209CHW	1		Tile Over Base with Hobs 1200x900 Channel Waste Alcove
3	680D	1		Shower Door 680W x 1945 with 2 hinge cut outs
4	230PC	1		Hinge Panel 230 x 1950
5	240P	1		Panel 240 x 1950
6	S445	1		18 x 18 Glazing Floor Channel
6.1	S445	1	240	S445 Sereno Glazing Channel 18 x 18mm
6.2	S445	1	250	S445 Sereno Glazing Channel 18 x 18mm
7	S445	2	1940.00	18 x 18 Glazing Wall Channel
8		1		
8.1	S436	1	232	S436 Glazing Wedge
8.2	S436	1	1951	S436 Glazing Wedge
8.3	S436	1	242	S436 Glazing Wedge
8.4	S436	1	1951	S436 Glazing Wedge
9	S418	1		Square D Handle
10	S180	2		Shower Door hinge 180 degree
11	S626 - 680	1	680	Door to Floor Drip strip seal for 10mm Glass
12	EC2-S	2		End Cap

