
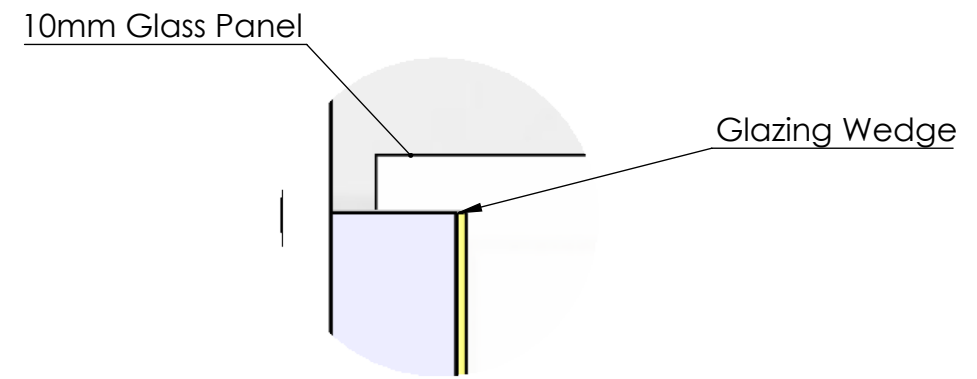
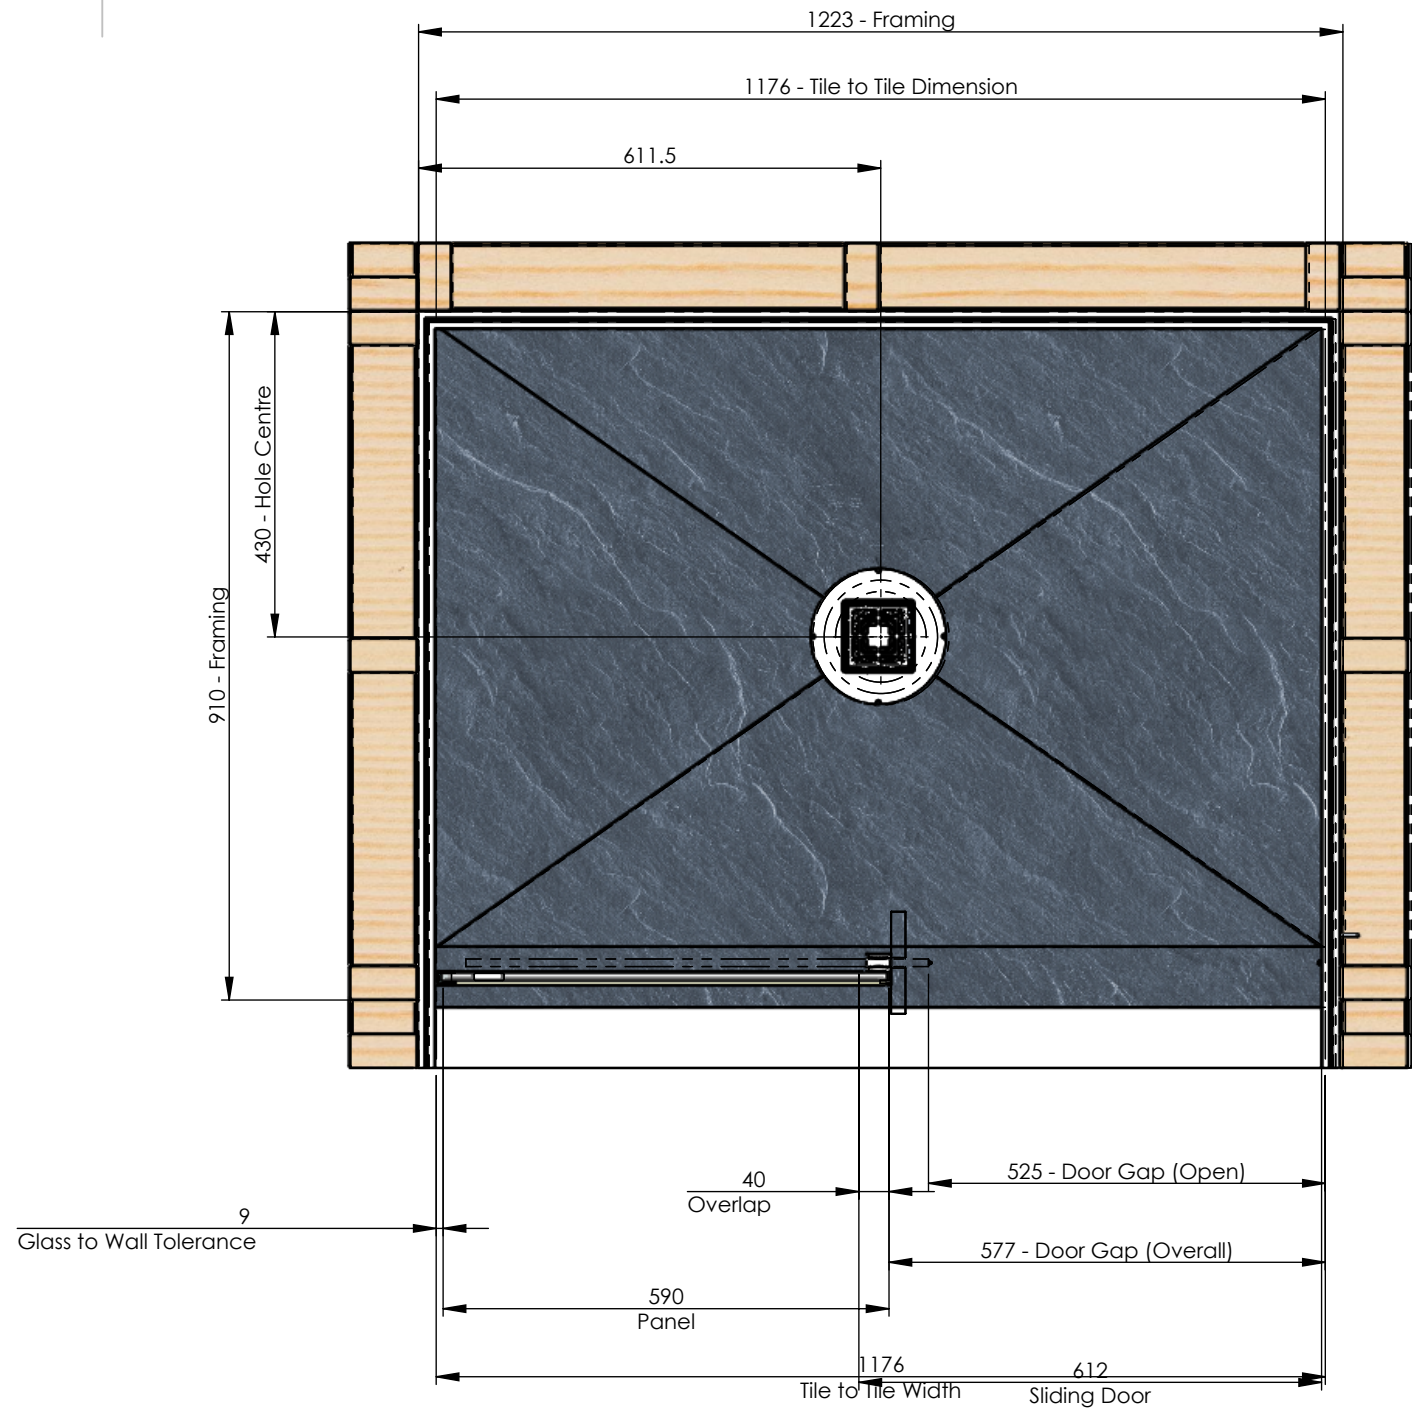


AA1290SD

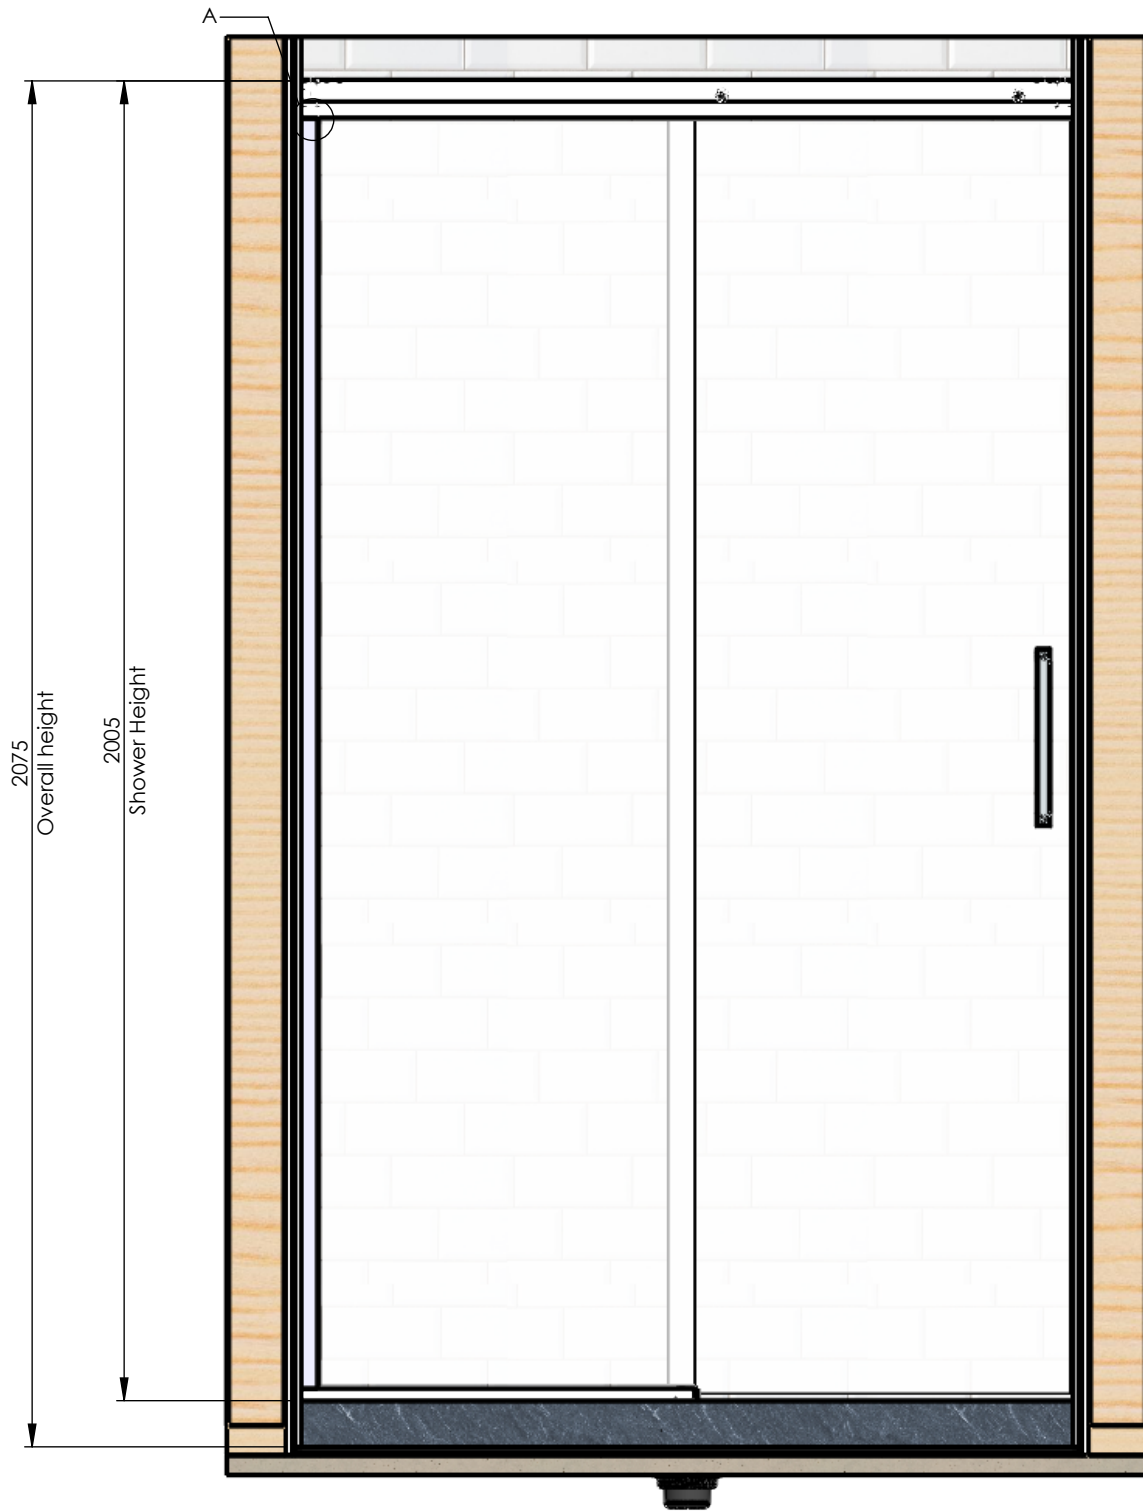

DETAIL A
SCALE 1 : 1.5

Note : Allow for 10mm Tile and 2mm Grout


Customer Service
0800 40 40 42
sales@crestshowers.co.nz

CLIENT:
PROJECT:
JOB NUMBER:
TITLE: Apex Shower - Sliding Door- 1200 x 900- Alcove- Centre Waste

MODEL CODE: AA1290SD
COLOUR:
DATE:
DRAWN:

DO NOT SCALE DRAWING
ALL DIMENSIONS IN MILLIMETER
UNLESS SPECIFIED.
SHEET 1 OF 1

S	BOM NAME	QTY	LENGTH	DESCRIPTION
1	005-006L	1		Sliding Door Guide Left
2	005-006R	1		Sliding Door Guide Right
3	612.00SD	1		612.00 x 1994.00 GLASS DOOR - SD
4	590P	1		Panel 590 x 1950
5	S445	1		18 x 18 Glazing Wedge
5.1		1	599.00	
6	S445	1		18 x 18 Glazing Channel
6.1		1	1930.00	-
7	S490	1		Concealed Roller Rail
7.1		1	1176.00	
8	S418	1		Square D Handle
9	S436	1		Glazing Wedge
9.1	S436	1	1940.95	S436 Glazing Wedge
9.2	S436	1	585.00	S436 Glazing Wedge
10	S632	1		Door Bulb Seal 1994
11	CS12 - C	1		Concealed Sliding Door Roller Kit
12	AB31290	1		Tile Over Base with hobs 1200x900 Centre waste alcove
13	STS106	1		Easy Clean Waste - Tile Insert Lid

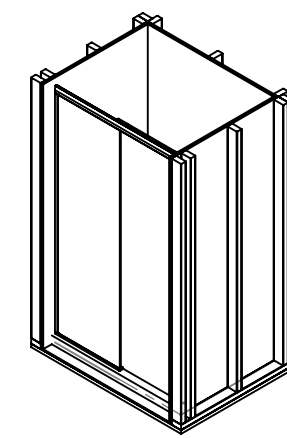

Customer Service 0800 40 40 42 sales@crestshowers.co.nz	CLIENT:	MODEL CODE: AA1290SD	DO NOT SCALE DRAWING ALL DIMENSIONS IN MILLIMETER UNLESS SPECIFIED. SHEET 1 OF 1
	PROJECT:	COLOUR:	
	JOB NUMBER:	DATE:	
	TITLE:	DRAWN:	