



AA1490CW

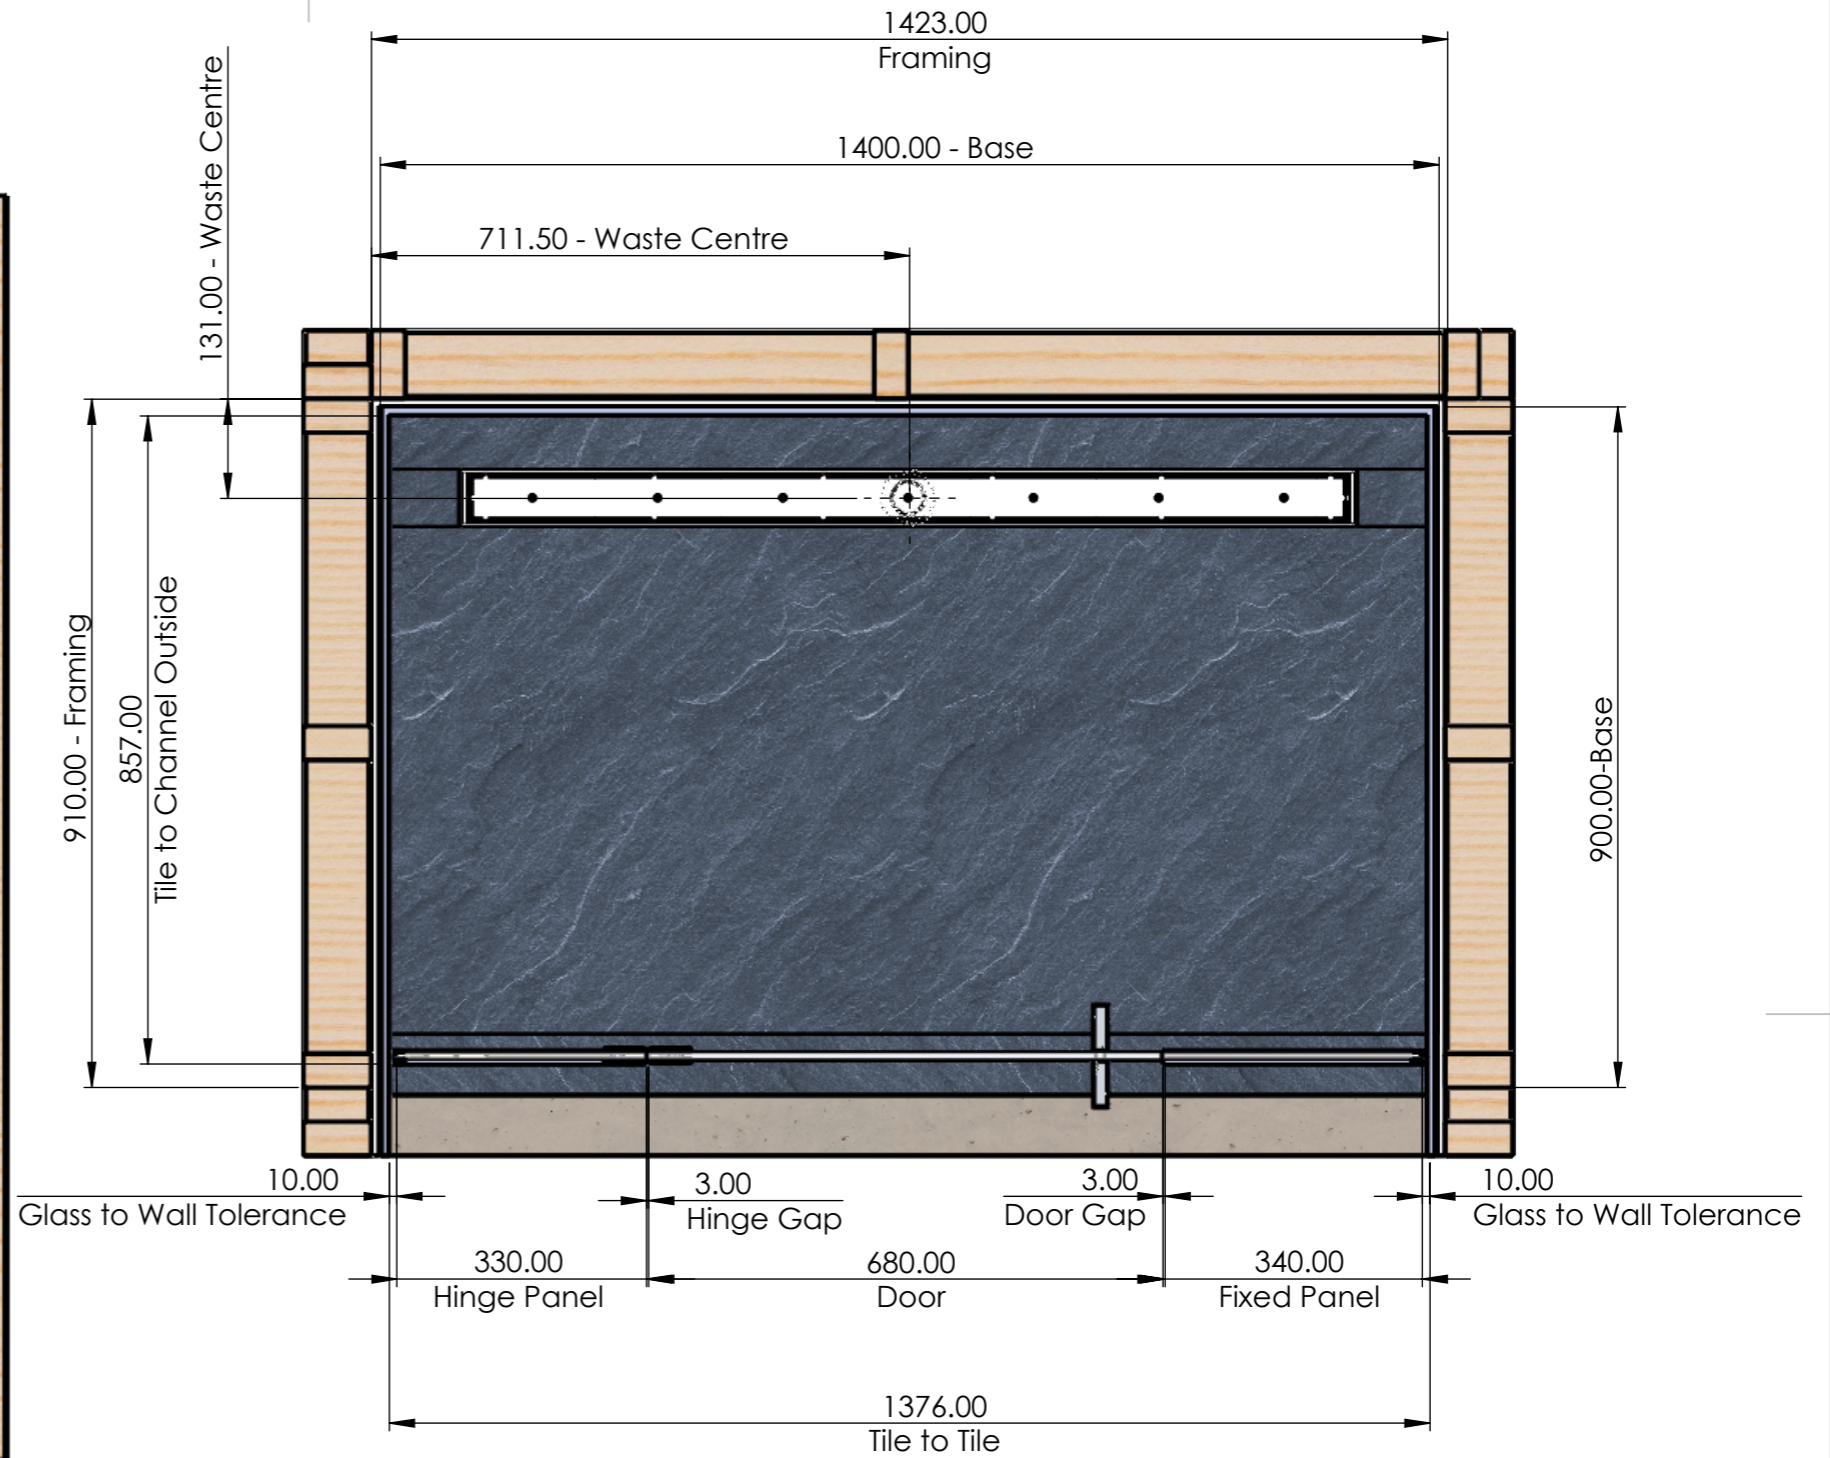

Note: Allow for 10mm Tile Thickness and 2mm Grout

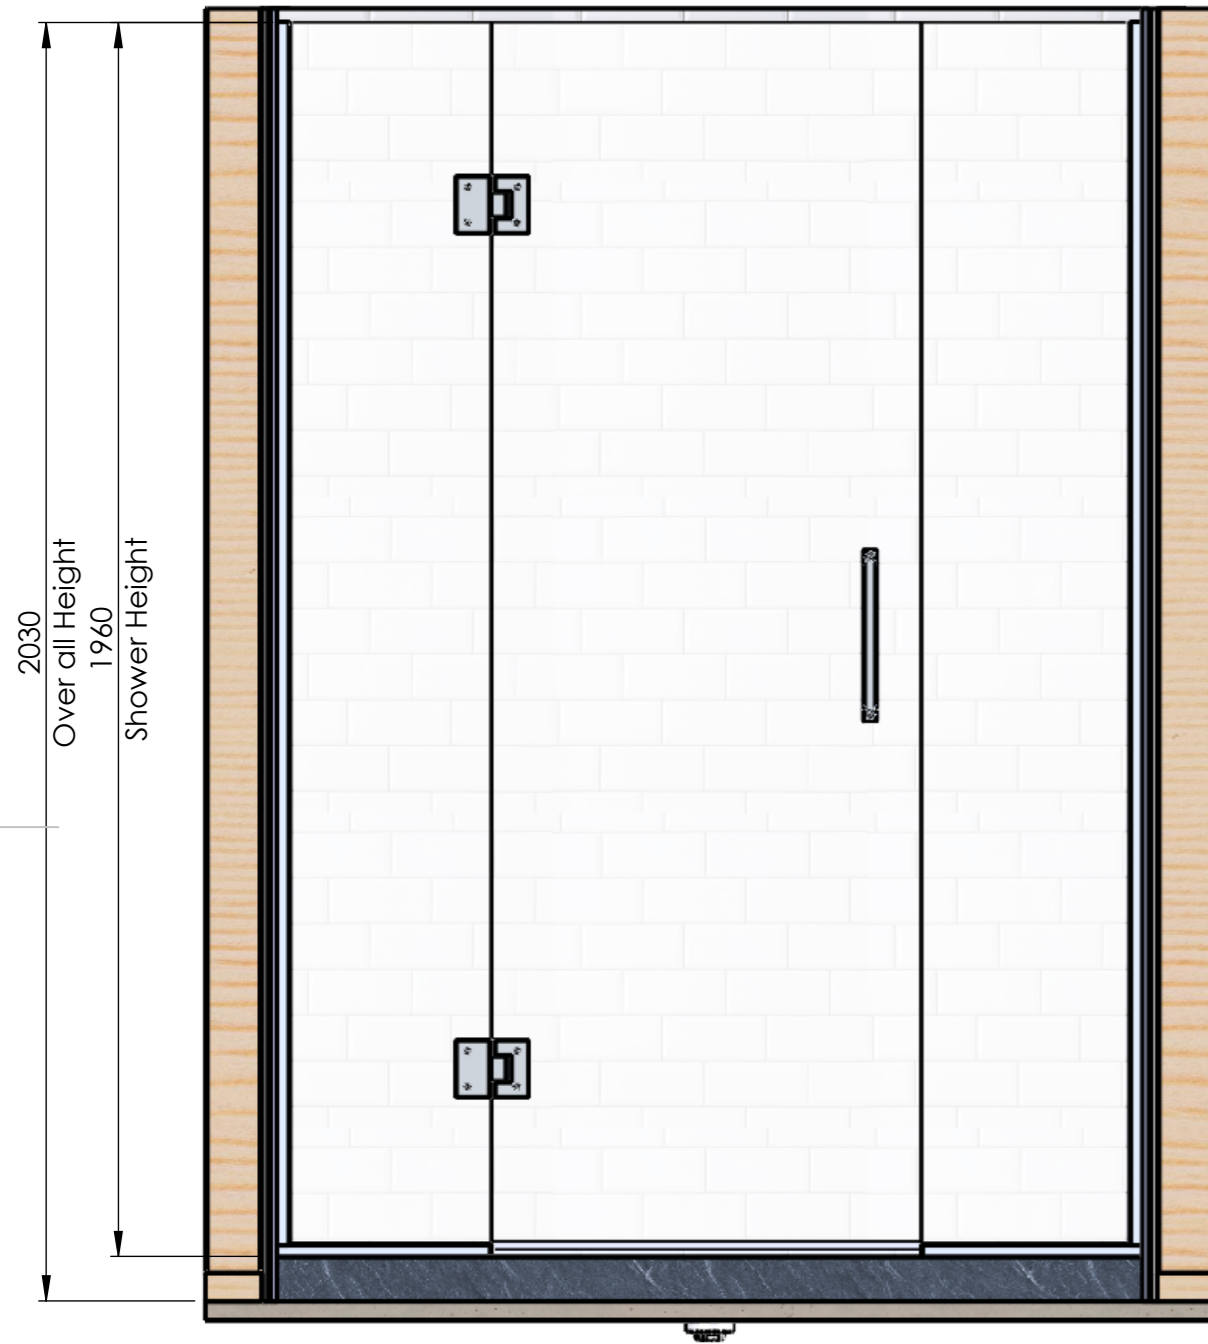


Customer Service
0800 40 40 42
sales@crestshowers.co.nz


CLIENT:
PROJECT:
JOB NUMBER:
TITLE: Apex 1400 x 900 Channel Waste Alcove

MODEL CODE: AA1490CW
COLOUR:
DATE:
DRAWN:

DO NOT SCALE DRAWING
ALL DIMENSIONS IN MILLIMETER
UNLESS SPECIFIED.
SHEET 1 OF 1

S	BOM NAME	QTY	LENGTH	DESCRIPTION
1	CD1180-T	1		Channel Drain - Tile Insert Lid - 1180mm
2	AB31409CHW	1		Tile Over Base with Hobs 1400x900 Channel Waste Alcove
3	680D	1		Shower Door 680W x 1945 with 2 hinge cut outs
4	330PC	1		Hinge Panel 330 x 1950
5	340P	1		Panel 340 x 1950
6	S445	1		18 x 18 Glazing Floor Channel
6.1	S445	1	340	S445 Sereno Glazing Channel 18 x 18mm
6.2	S445	1	350	S445 Sereno Glazing Channel 18 x 18mm
7	S445	2	1940.00	18 x 18 Glazing Wall Channel
8	S436	1		
8.1	S436	1	332	S436 Glazing Wedge
8.2	S436	1	1951	S436 Glazing Wedge
8.3	S436	1	342	S436 Glazing Wedge
8.4	S436	1	1951	S436 Glazing Wedge
9	S418	1		Square D Handle
10	S626 - 680	1	680	Door to Floor Drip strip seal for 10mm Glass
11	S180	2		Shower Door hinge 180 degree
12	EC2-S	2		18 x 18 End Cap
13	PF080	1		Rectangle Puddle Flange For Channel Waste Drains - 80mm

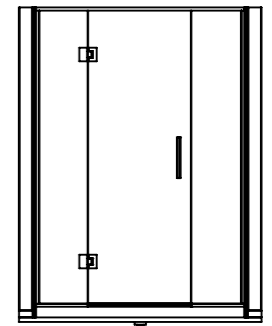

	Customer Service 0800 40 40 42 sales@crestshowers.co.nz	CLIENT:	MODEL CODE: AA1490CW	DO NOT SCALE DRAWING ALL DIMENSIONS IN MILLIMETER UNLESS SPECIFIED. SHEET 1 OF 1
		PROJECT:	COLOUR:	
		JOB NUMBER:	DATE:	
		TITLE: Apex 1400 x 900 Channel Waste Alcove	DRAWN:	