

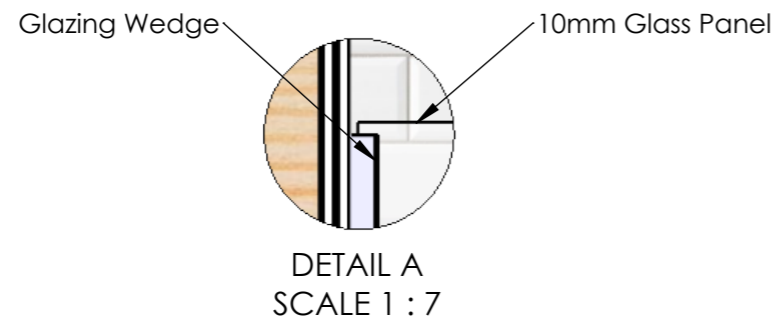
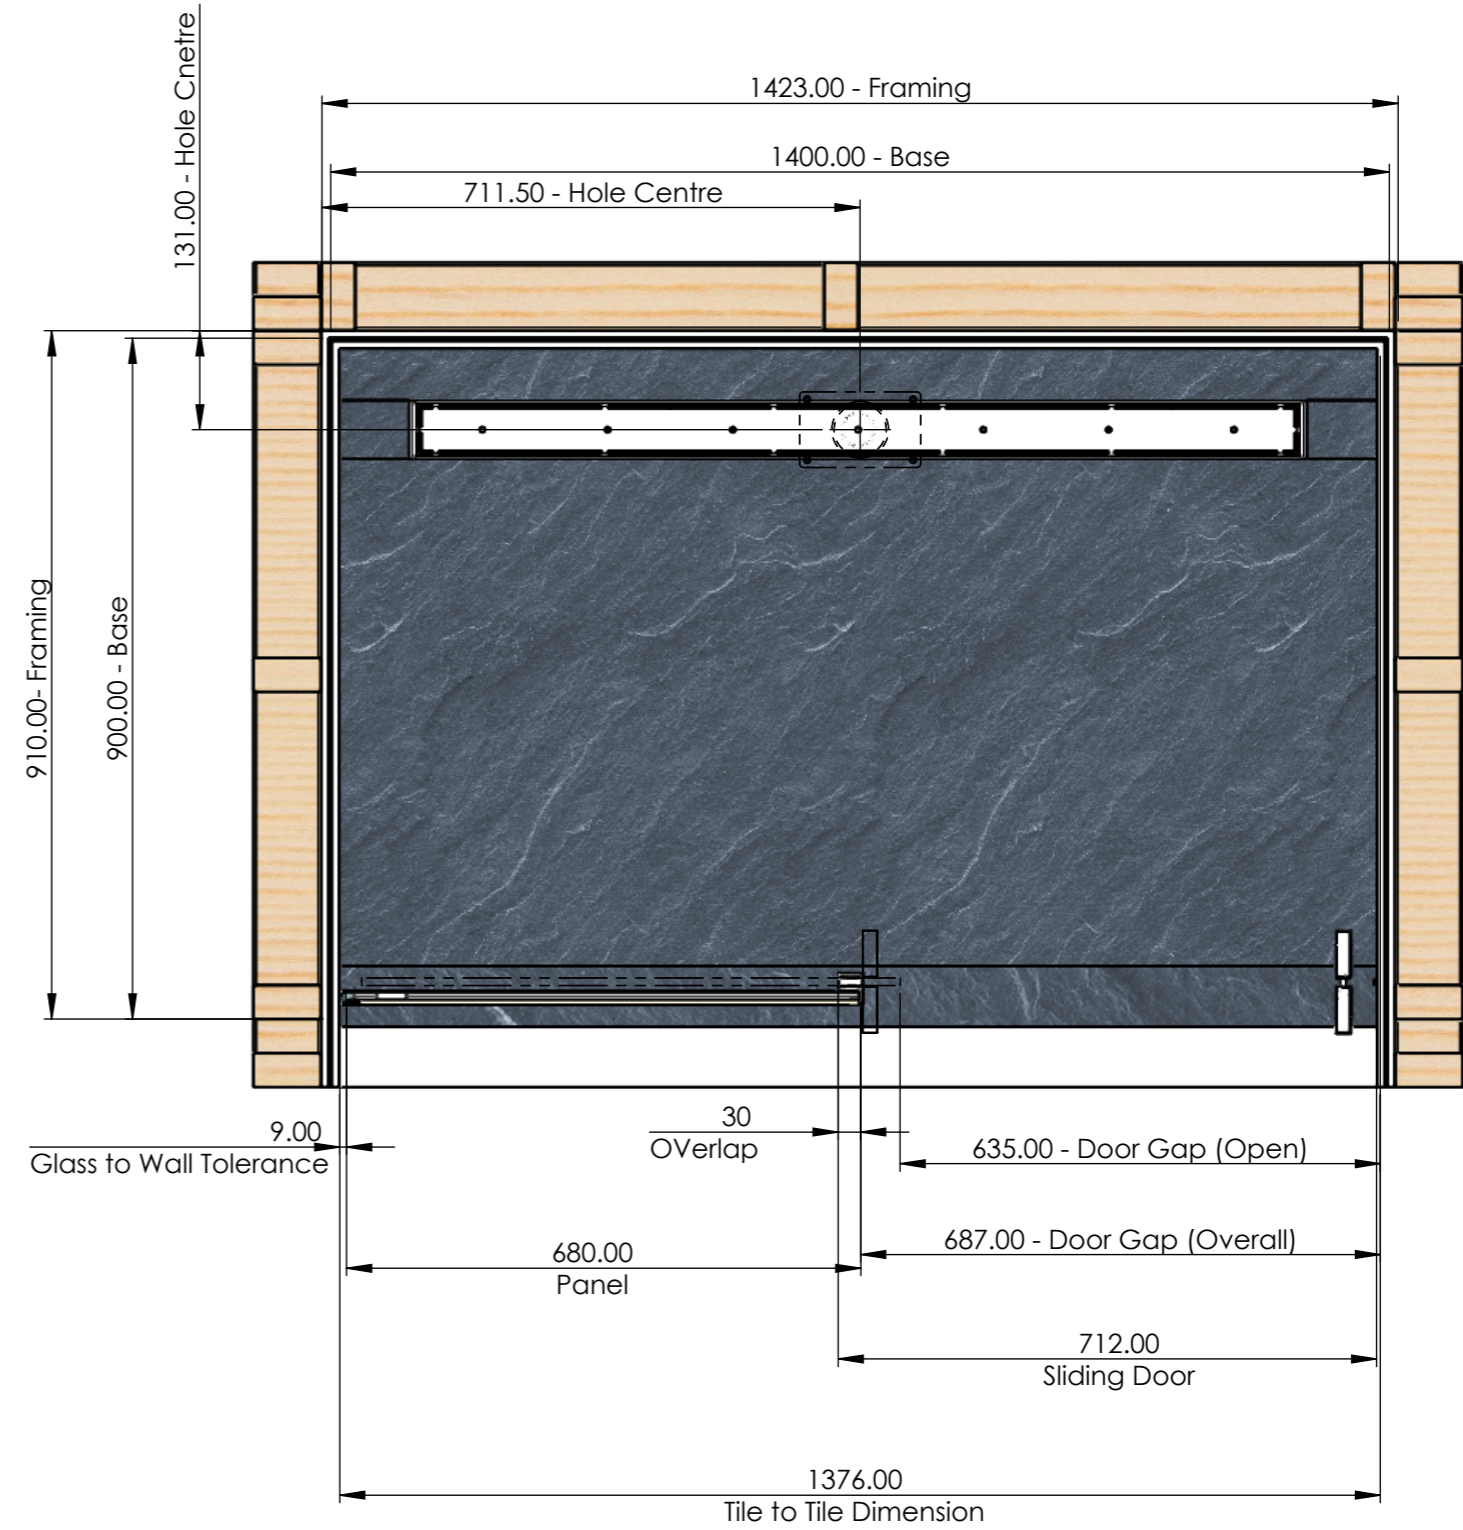


# AA1490SDCW

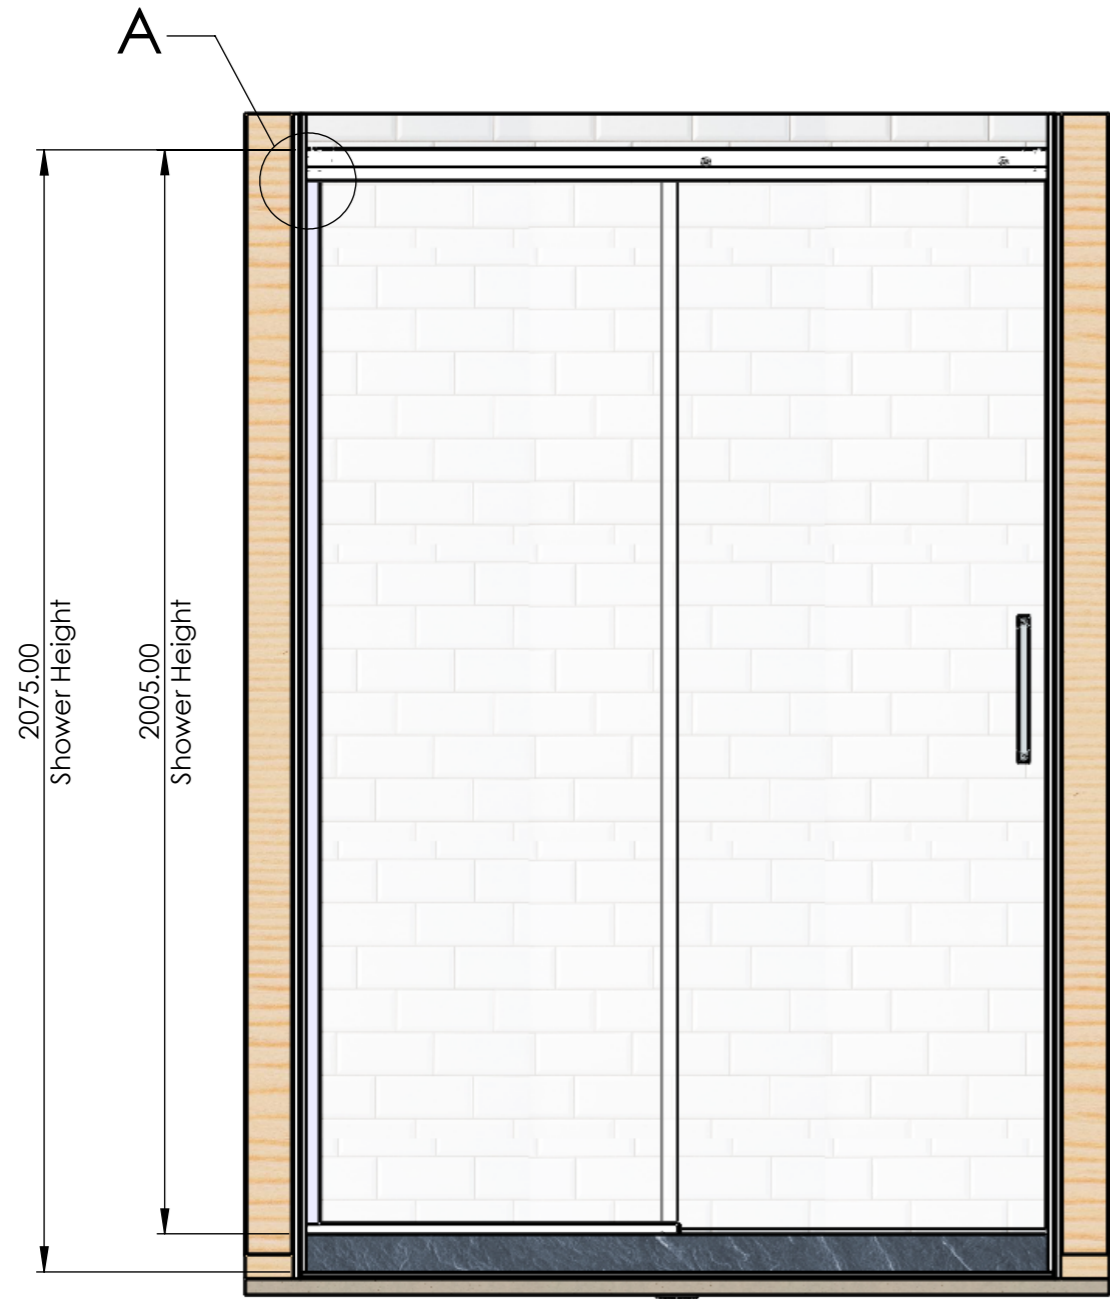

S	BOM NAME	QTY	LENGTH	DESCRIPTION
1	005-006L	1		Sliding Door Guide Left
2	005-006R	1		Sliding Door Guide Right
3	712.00SD	1		712.00 x 1994.00 GLASS DOOR - SD
4	680P	1		Panel 680 x 1950
5	S436	1		Glazing Wedge
5.1		1	1941	
5.2		1	675	
6	S445	1		18 x 18 Glazing Wedge
6.1		1	689	
7	S445	1		18 x 18 Glazing Channel
7.1		1	1930	-
8	S490	1		Concealed Roller Rail
8.1		1	1376	
9	S418	1		Square D Handle
10	CD1180-T	1		Channel Drain - Tile Insert id - 1180mm
11	AB31409CHW	1		Tile Over Base with Hob 1400 x 900 Channel Waste
12	S632	1		Door Bulb Seal 1994
13	CS12 - C	1		Concealed Sliding Door Roller Kit
14	PF080	1		Rectangle Puddle Flange For Channel Waste Drains - 80mm

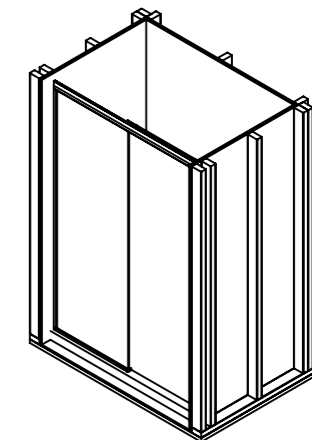

**crest**  
showers

Customer Service  
0800 40 40 42  
sales@crestshowers.co.nz

CLIENT:  
PROJECT:  
JOB NUMBER:  
TITLE: Apex Shower - sliding door -1400 x 900 - Alcove - Channel Waste

MODEL CODE: AA1490SDCW  
COLOUR:  
DATE:  
DRAWN:

DO NOT SCALE DRAWING  
ALL DIMENSIONS IN MILLIMETER  
UNLESS SPECIFIED.  
SHEET 1 OF 1