



AA1690

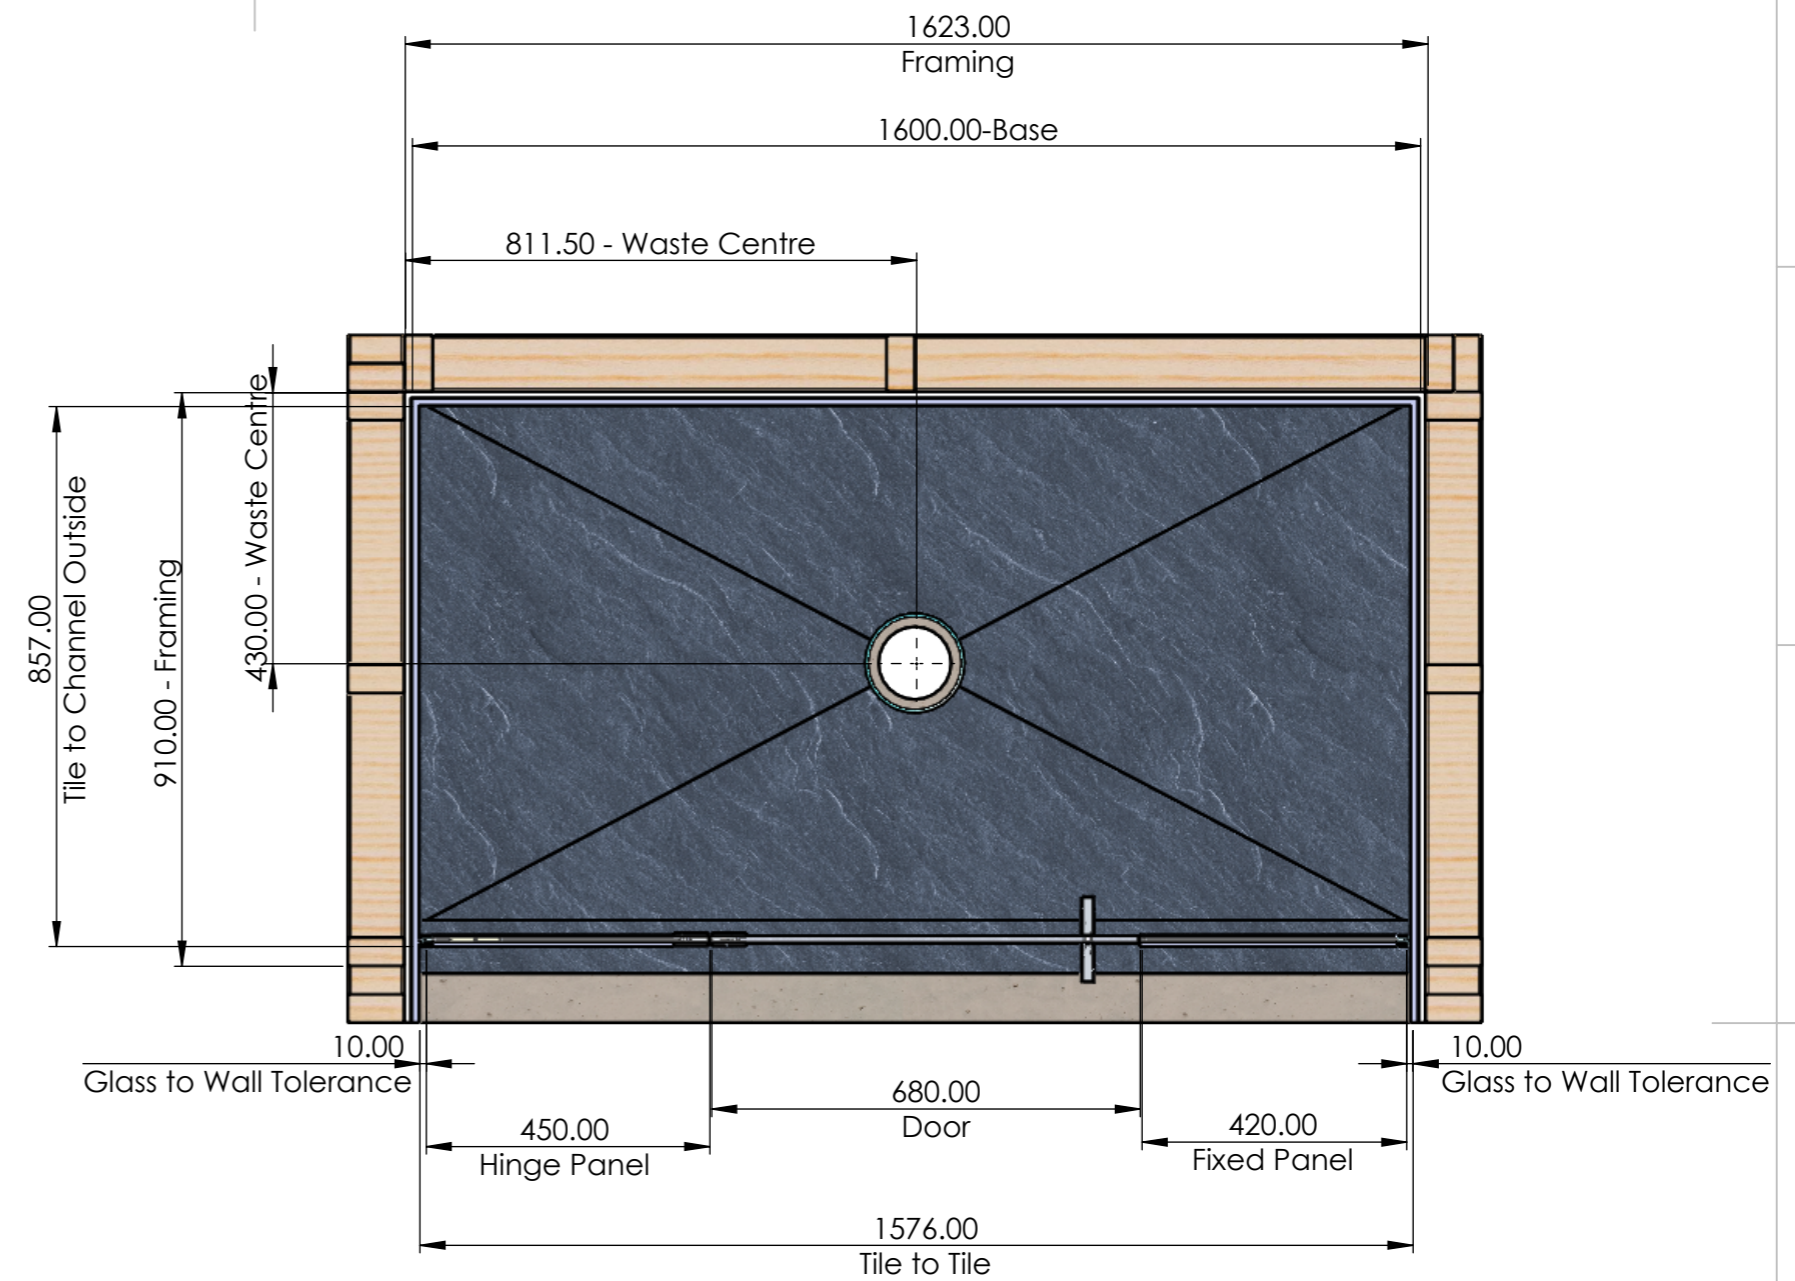

Note : Allow for 10mm Tile and 2mm Grout

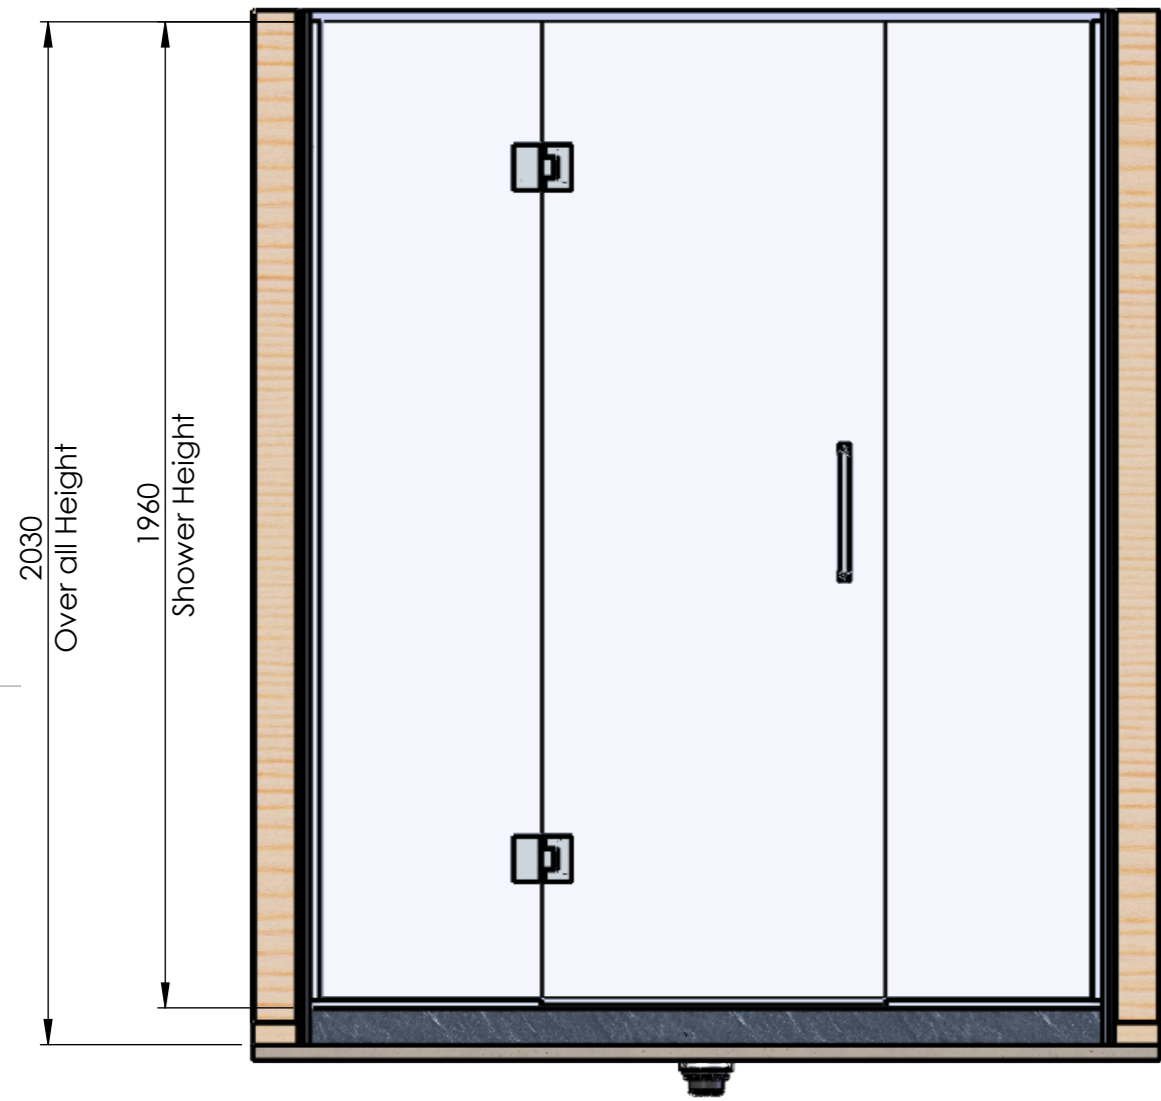


Customer Service
0800 40 40 42
sales@crestshowers.co.nz


CLIENT:
PROJECT:
JOB NUMBER:
TITLE: Apex 1600 x 900 Centre Waste Alcove

MODEL CODE: AA1690
COLOUR:
DATE:
DRAWN:

DO NOT SCALE DRAWING
ALL DIMENSIONS IN MILLIMETER
UNLESS SPECIFIED.
SHEET 1 OF 1

| S | BOM NAME | QTY | LENGTH | DESCRIPTION |
|-----|----------|-----|---------|---|
| 1 | S418 | 1 | | Square D Handle |
| 2 | S436 | 1 | | |
| 2.1 | S436 | 1 | 452 | S436 Glazing Wedge |
| 2.2 | S436 | 1 | 1951 | S436 Glazing Wedge |
| 2.3 | S436 | 1 | 422 | S436 Glazing Wedge |
| 2.4 | S436 | 1 | 1951 | S436 Glazing Wedge |
| 3 | EC2-S | 2 | | 18 x 18 End Cap |
| 4 | AB31609 | 1 | | Tile Over Base with hobs 1600x900 Centre waste alcove |
| 5 | 680D | 1 | | Shower Door 680W x 1945 with 2 hinge cut outs |
| 6 | 420P | 1 | | Panel 420 x 1950 |
| 7 | 450PC | 1 | | Hinge Panel 450 x 1950 |
| 8 | S445 | 1 | | 18 x 18 Floor Channel |
| 8.1 | S445 | 1 | 460 | S445 Sereno Glazing Channel 18 x 18mm |
| 8.2 | S445 | 1 | 430 | S445 Sereno Glazing Channel 18 x 18mm |
| 9 | S445 | 2 | 1940.00 | 18 x 18 Wall Channel |
| 10 | S626 | 1 | 680.00 | Door to Floor Drip strip seal for 10mm Glass |
| 11 | STS106 | 1 | | Easy Clean Waste - Tile Insert Lid |
| 12 | S180 | 2 | | Shower Door hinge 180 degree |

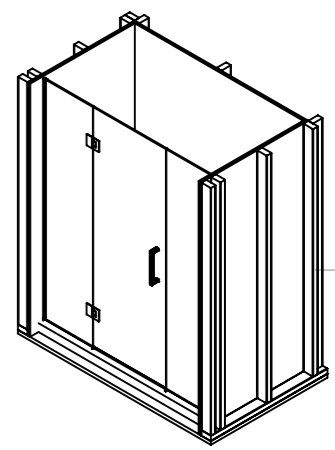

| | | | | |
|--|--|---|---------------------------|---|
|  | Customer Service 0800 40 40 42 sales@crestshowers.co.nz | CLIENT: | MODEL CODE: AA1690 | DO NOT SCALE DRAWING ALL DIMENSIONS IN MILLIMETER UNLESS SPECIFIED. SHEET 1 OF 1 |
| | | PROJECT: | COLOUR: | |
| | | JOB NUMBER: | DATE: | |
| | | TITLE: Apex 1600 x 900 Centre Waste Alcove | DRAWN: | |