



# AA1690CW

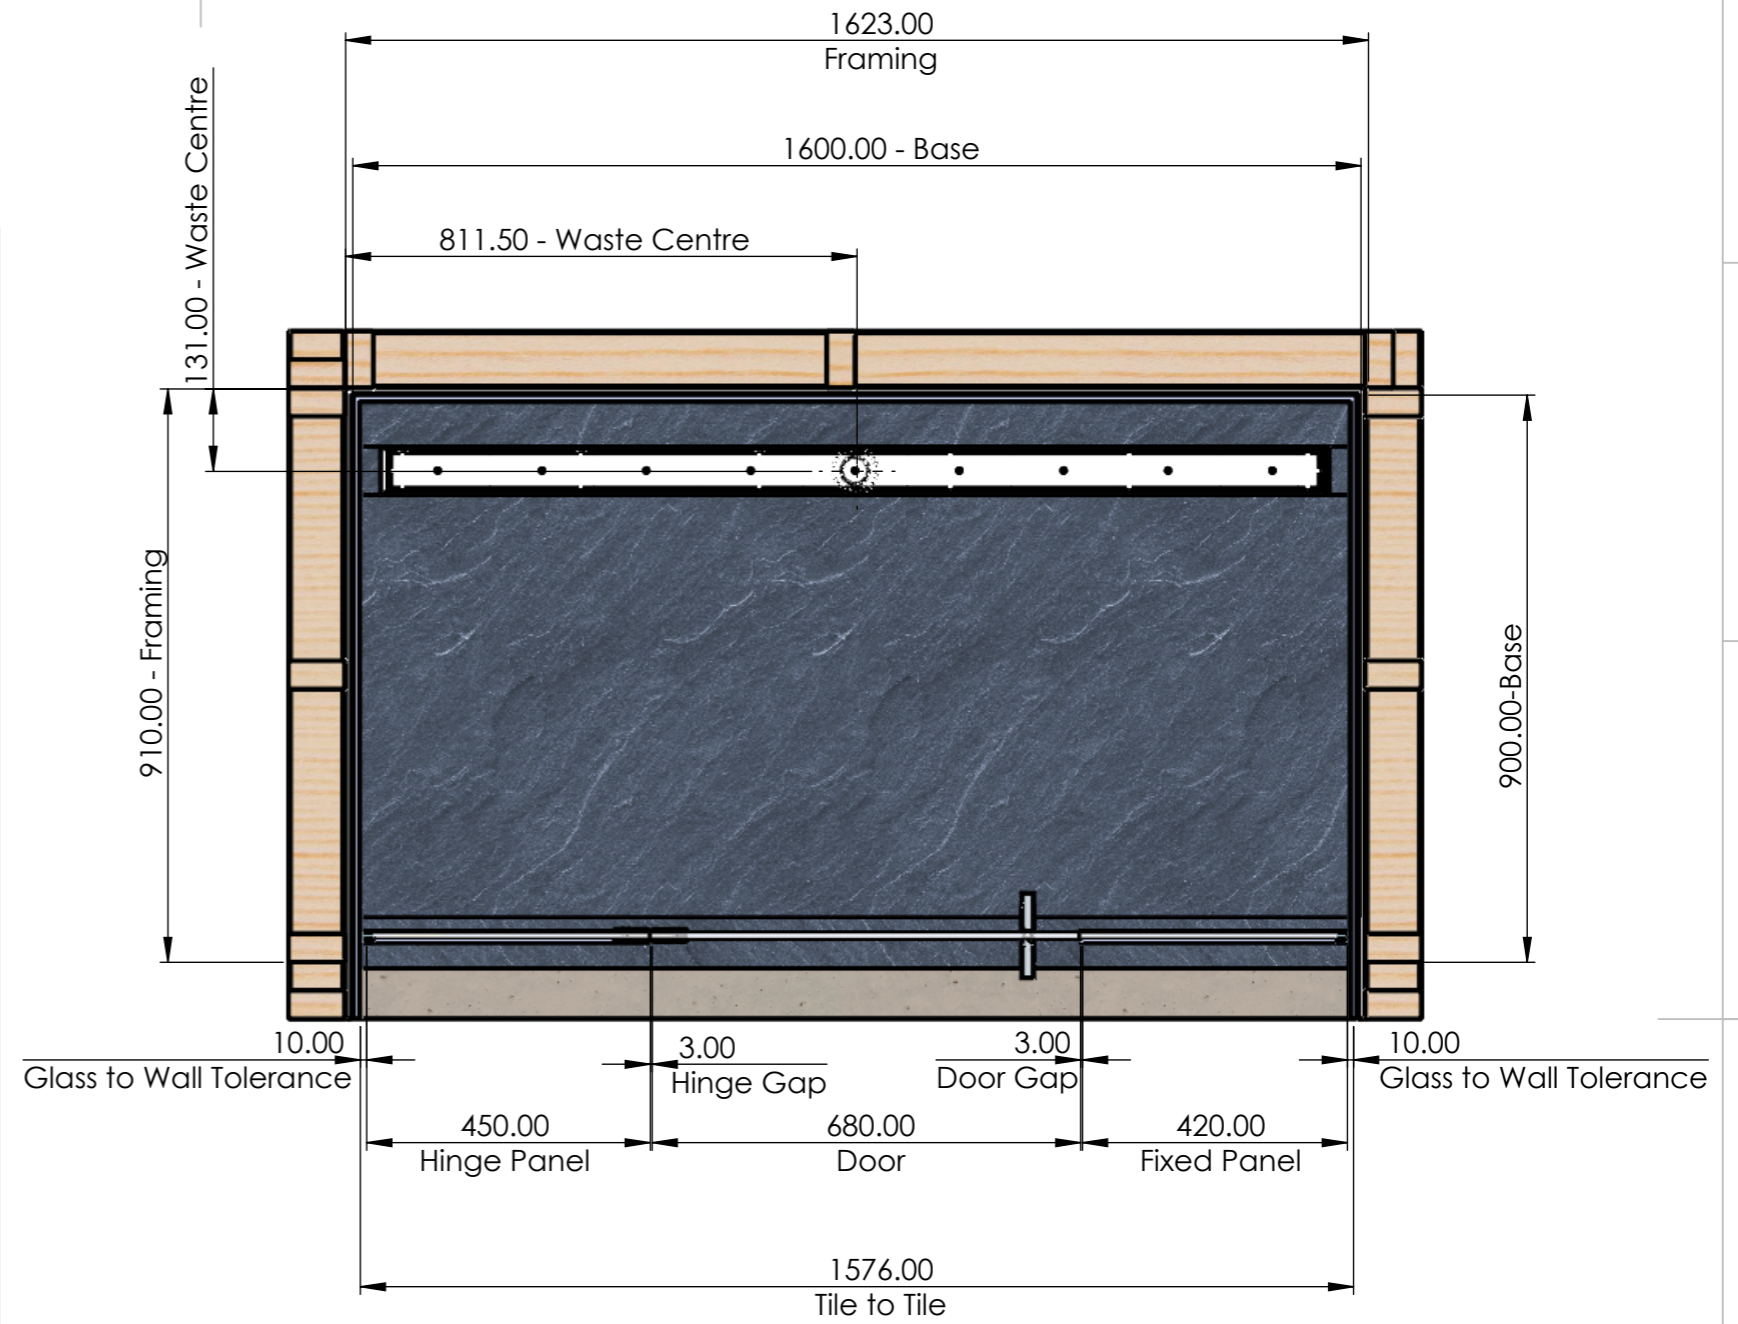

**Note: Allow for 10mm Tile Thickness and 2mm Grout**

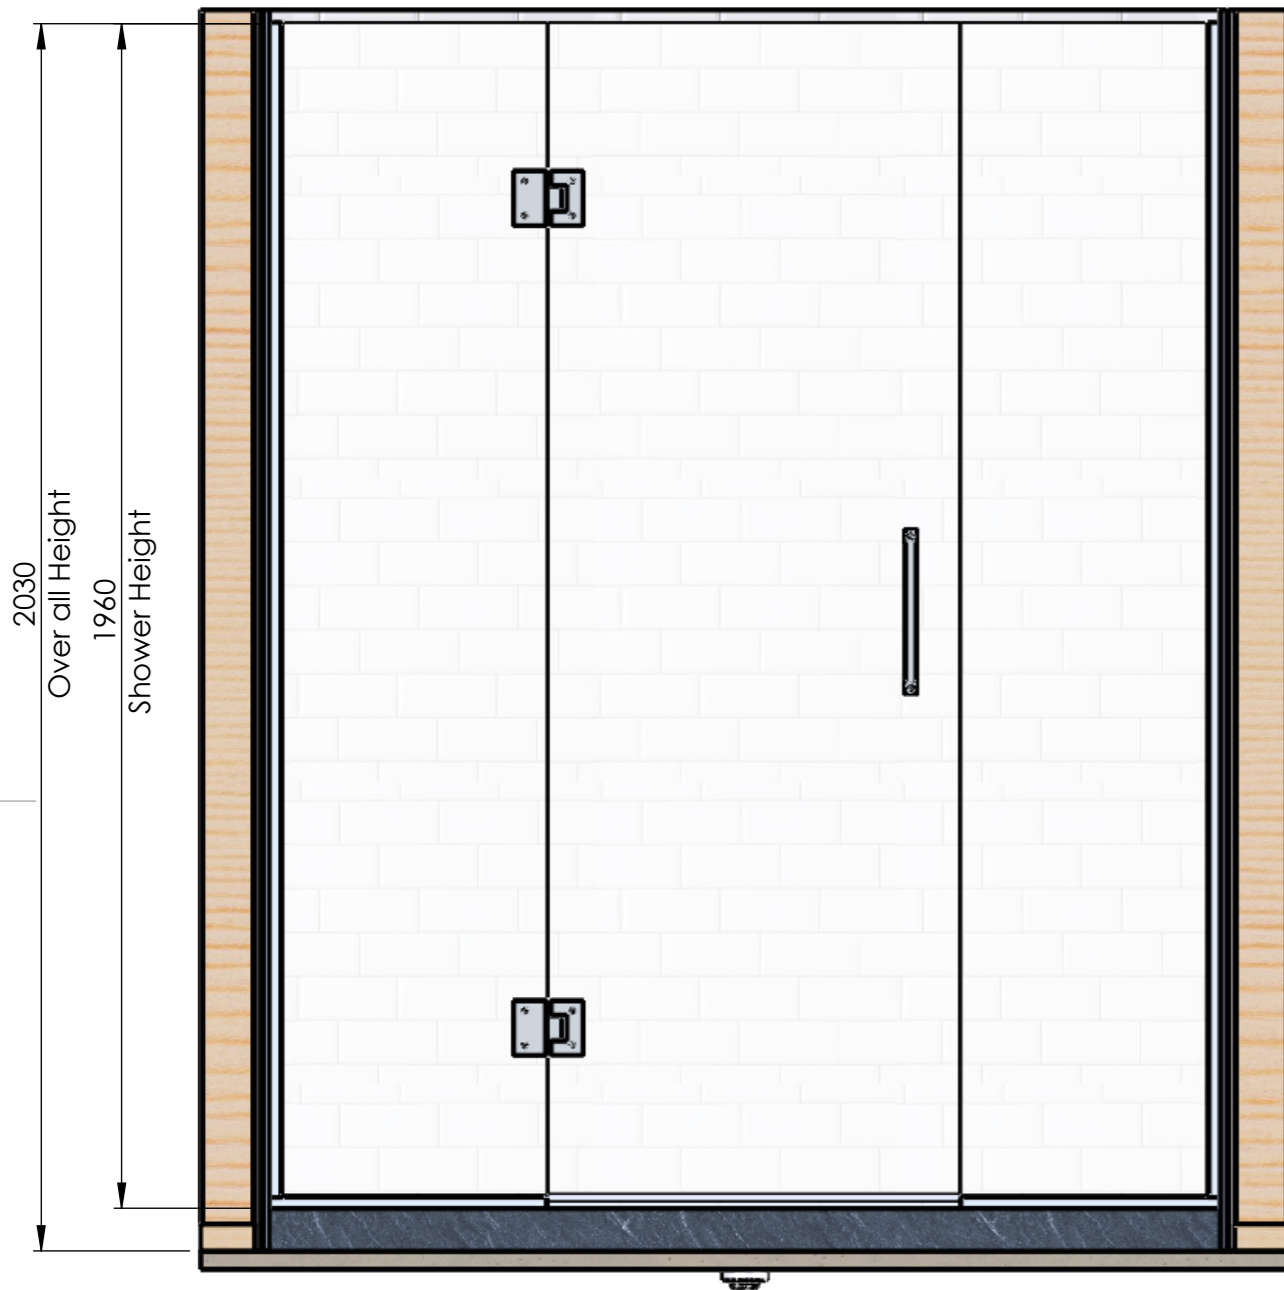


Customer Service  
0800 40 40 42  
sales@crestshowers.co.nz


CLIENT:  
PROJECT:  
JOB NUMBER:  
TITLE: Apex 1600 x 900 Channel Waste Alcove

MODEL CODE: AA1690CW  
COLOUR:  
DATE:  
DRAWN:

DO NOT SCALE DRAWING  
ALL DIMENSIONS IN MILLIMETER  
UNLESS SPECIFIED.  
SHEET 1 OF 1

S	BOM NAME	QTY	LENGTH	DESCRIPTION
1	CD15000-T	1		
2	AB31609CHW	1		Tile Over Base with Hobs 1600x900 Channel Waste Alcove
3	680D	1		Shower Door 680W x 1945 with 2 hinge cut outs
4	450PC	1		Hinge Panel 450 x 1950
5	420P	1		Panel 420 x 1950
6	S445	1		18 x 18 Glazing Floor Channel
6.1	S445	1	460	S445 Sereno Glazing Channel 18 x 18mm
6.2	S445	1	430	S445 Sereno Glazing Channel 18 x 18mm
7	S445	2	1940.00	18 x 18 Glazing Wall Channel
8	S436	1		
8.1	S436	1	452	S436 Glazing Wedge
8.2	S436	1	1951	S436 Glazing Wedge
8.3	S436	1	422	S436 Glazing Wedge
8.4	S436	1	1951	S436 Glazing Wedge
9	S418	1		Square D Handle
10	S626 - 680	1	680	Door to Floor Drip strip seal for 10mm Glass
11	S180	2		Shower Door hinge 180 degree
12	EC2-S	2		18 x 18 End Cap
13	PF080	1		Rectangle Puddle Flange For Channel Waste Drains - 80mm

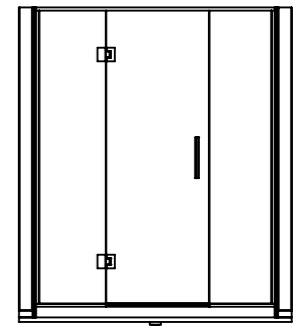

	<b>Customer Service</b> 0800 40 40 42 sales@crestshowers.co.nz	<b>CLIENT:</b>	<b>MODEL CODE: AA1690CW</b>	<b>DO NOT SCALE DRAWING</b> <b>ALL DIMENSIONS IN MILLIMETER</b> <b>UNLESS SPECIFIED.</b> <b>SHEET 1 OF 1</b>
		<b>PROJECT:</b>	<b>COLOUR:</b>	
		<b>JOB NUMBER:</b>	<b>DATE:</b>	
		<b>TITLE: Apex 1600 x 900 Channel Waste Alcove</b>	<b>DRAWN:</b>	