



# AA9090

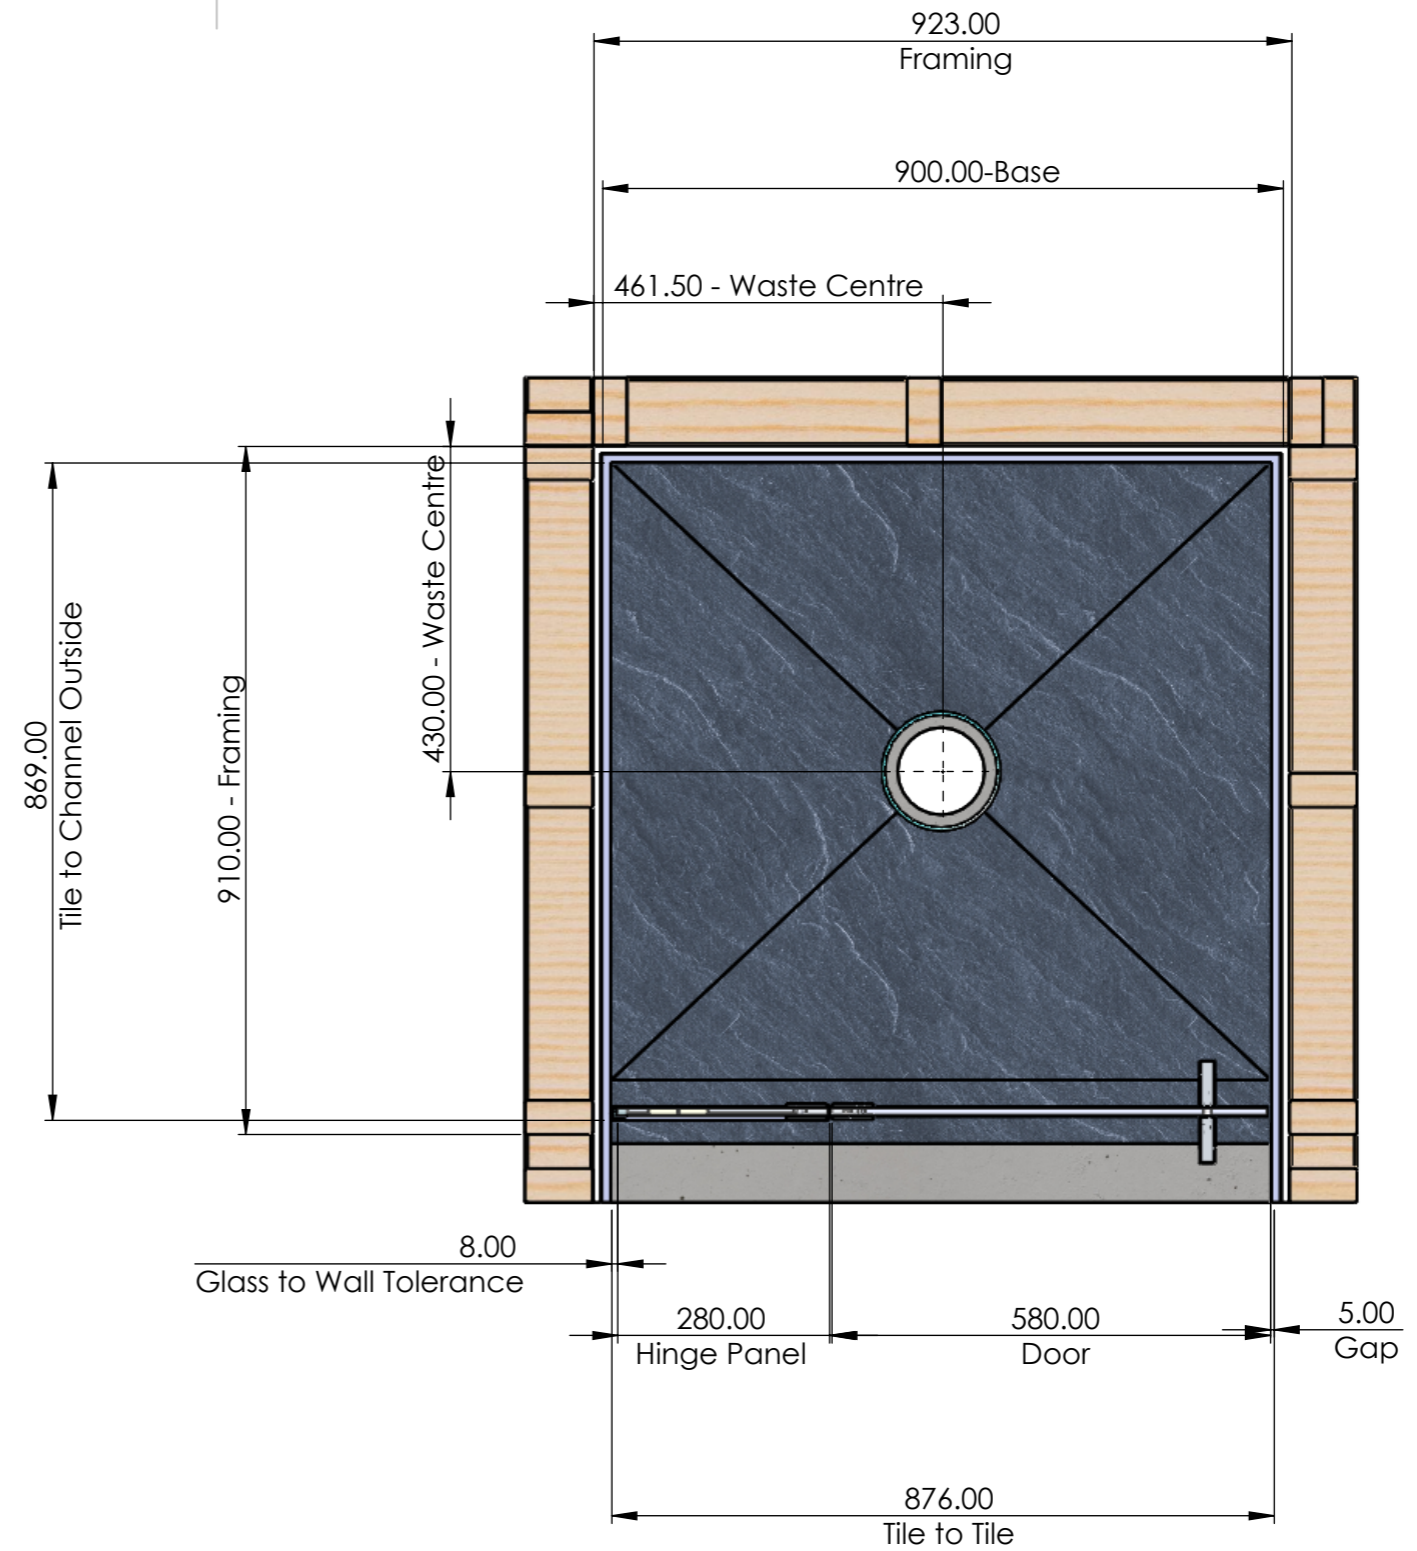

**Note : Allow for 10mm Tile and 2mm Grout**

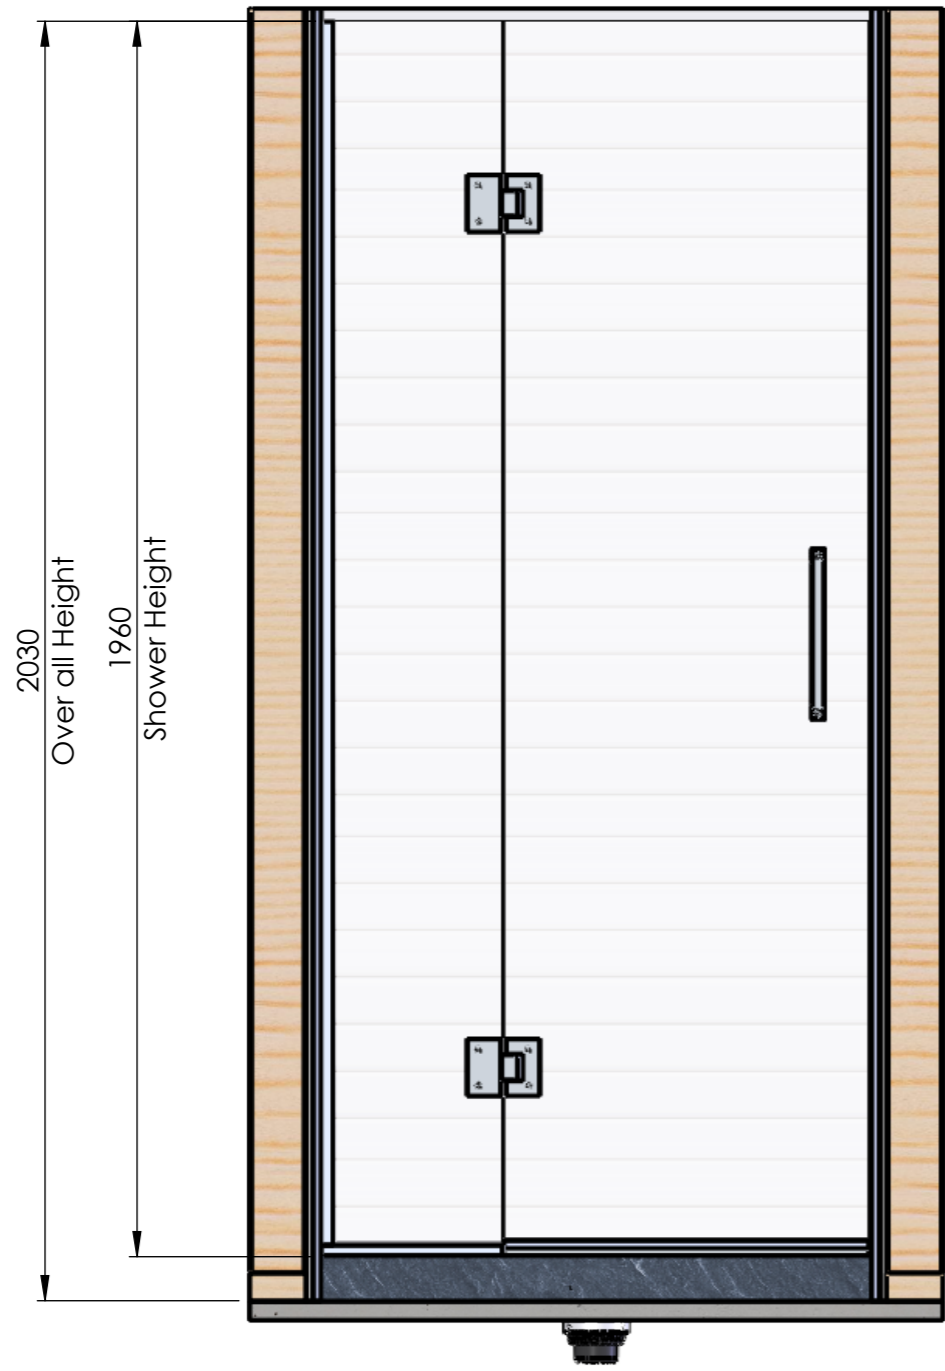

**Customer Service**  
0800 40 40 42  
sales@crestshowers.co.nz


**CLIENT:**  
**PROJECT:**  
**JOB NUMBER:**  
**TITLE:** Apex 900 x 900 Centre Waste Alcove

**MODEL CODE:**  
**COLOUR:**  
**DATE:**  
**DRAWN:**


**DO NOT SCALE DRAWING**  
**ALL DIMENSIONS IN MILLIMETER**  
**UNLESS SPECIFIED.**  
**SHEET 1 OF 1**

8 7 6 5 4 3 2 1

S	BOM NAME	QTY	LENGTH	DESCRIPTION
1	AB30909	1		Tile Over Base with hobs 900x900 Centre waste alcove
2	580D	1		Shower Door 580W x 1945 with 2 hinge cut outs
3	280PC	1		Hinge Panel 280 x 1950
4	S445	1		S445 Sereno Glazing Channel 18 x 18mm
4.1	S445	1	288	S445 Sereno Glazing Channel 18 x 18mm
5	S445	1	1940.00	WALL CHANNEL
6	S436	1		Glazing Wedge
6.1	S436	1	280	S436 Glazing Wedge
6.2	S436	1	1951	S436 Glazing Wedge
7	STS106	1		Easy Clean Waste - Tile Insert Lid
8	S180	2		Shower Door hinge 180 degree
9	S626	1	580.00	Door to Floor Drip strip seal for 10mm Glass
10	EC2-S	1		End Cap
11	S418	1		Square D Handle

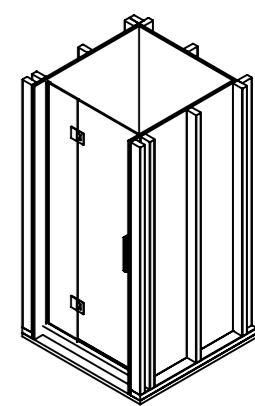

B

	<b>Customer Service</b> 0800 40 40 42 sales@crestshowers.co.nz	<b>CLIENT:</b>	<b>MODEL CODE:</b>	<b>DO NOT SCALE DRAWING</b> <b>ALL DIMENSIONS IN MILLIMETER</b> <b>UNLESS SPECIFIED.</b> <b>SHEET 1 OF 1</b>
		<b>PROJECT:</b>	<b>COLOUR:</b>	
		<b>JOB NUMBER:</b>	<b>DATE:</b>	
		<b>TITLE:</b>	<b>DRAWN:</b>	

8 7 6 5 4 3 2 1

A