



AA9090CW

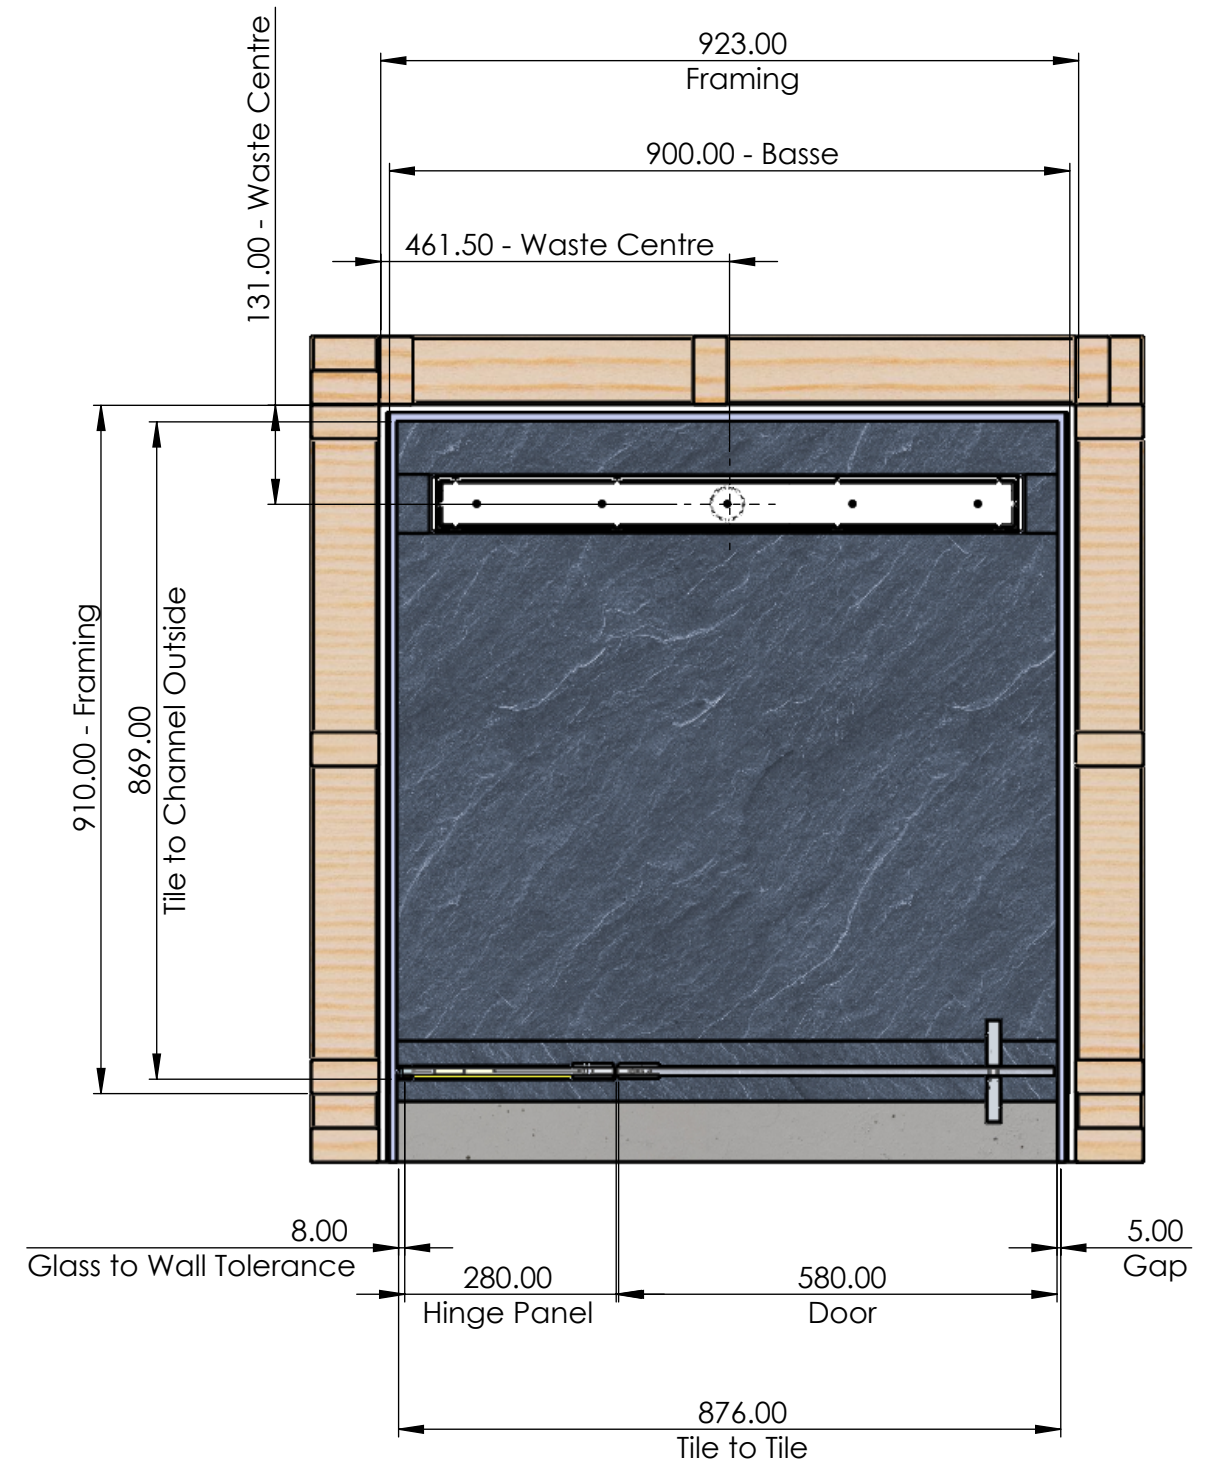

Note : Allow for 10mm Tile and 2mm Grout

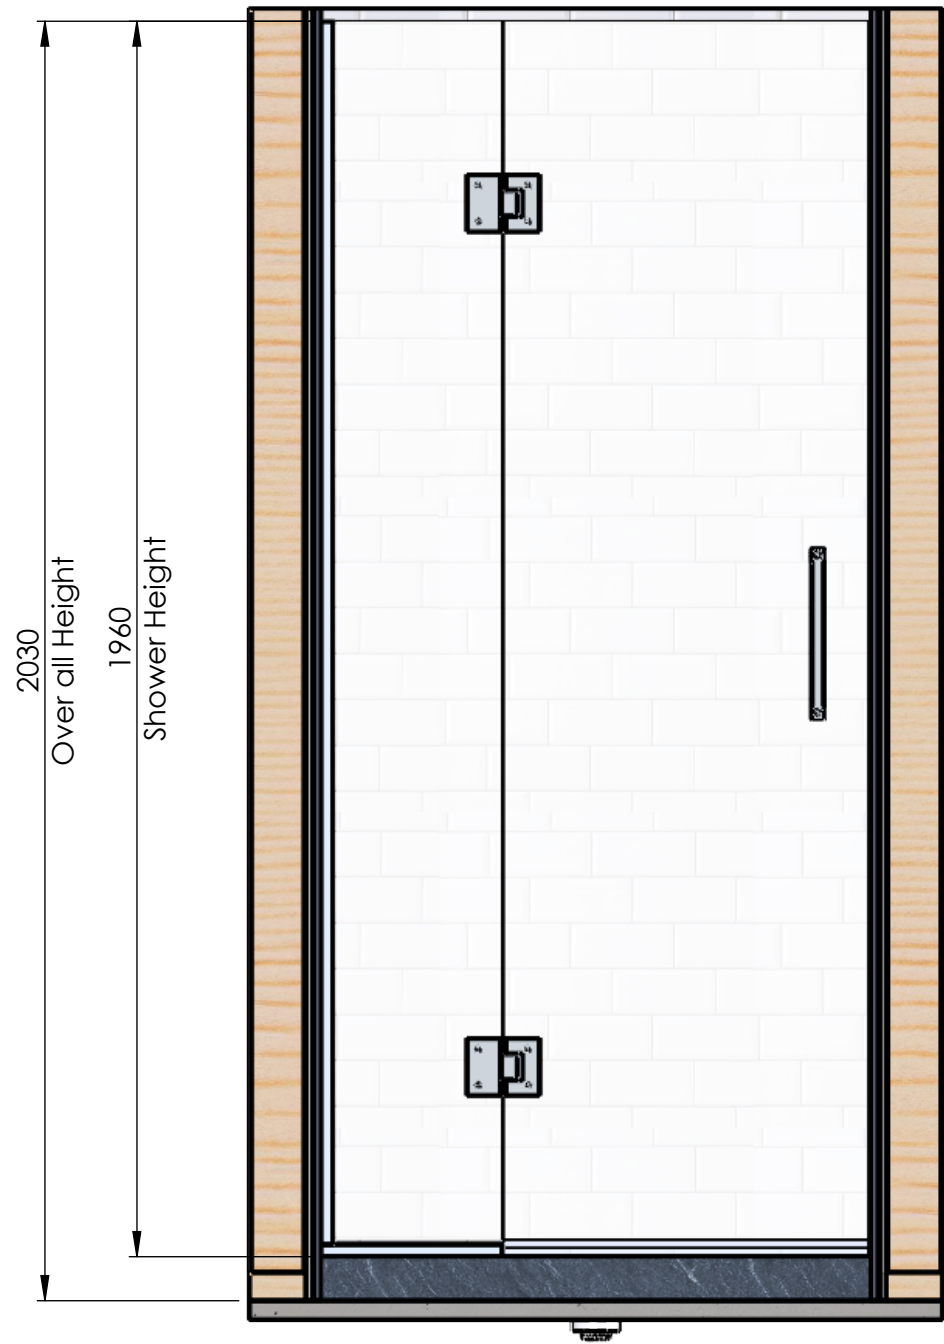


Customer Service
0800 40 40 42
sales@crestshowers.co.nz


CLIENT:
PROJECT:
JOB NUMBER:
TITLE: Apex 900 x 900 Channel Waste Alcove

MODEL CODE: AA9090CW
COLOUR:
DATE:
DRAWN:

DO NOT SCALE DRAWING
ALL DIMENSIONS IN MILLIMETER
UNLESS SPECIFIED.
SHEET 1 OF 1

S	BOM NAME	QTY	LENGTH	DESCRIPTION
1	CD780-T	1		Channel Drain - Tile Insert Lid - 780mm
2	AB30909CHW	1		Tile Over Base with Hobs 900x900 Channel Waste Alcove
3	580D	1		Shower Door 580W x 1945 with 2 hinge cut outs
4	280PC	1		Hinge Panel 280 x 1950
5	S445	1		18 x 18 Glazing Floor Channel
5.1	S445	1	288	S445 Sereno Glazing Channel 18 x 18mm
6	S445	1	1940.00	18 x 18 Glazing Wall Channel
7	S436	1		Glazing Wedge
7.1	S436	1	280	S436 Glazing Wedge
7.2	S436	1	1951	S436 Glazing Wedge
8	S180	2		Shower Door hinge 180 degree
9	S418	1		Square D Handle
10	S626 - 580	1	580.00	Door to Floor Drip strip seal for 10mm Glass
11	EC2-S	1		18 x 18 End Cap
12	PF080	1		Rectangle Puddle Flange For Channel Waste Drains - 80mm

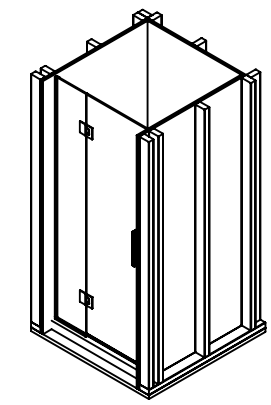

	Customer Service	CLIENT:	MODEL CODE: AA9090CW	DO NOT SCALE DRAWING ALL DIMENSIONS IN MILLIMETER UNLESS SPECIFIED. SHEET 1 OF 1
	0800 40 40 42	PROJECT:	COLOUR:	
	sales@crestshowers.co.nz	JOB NUMBER:	DATE:	
		TITLE: Apex 900 x 900 Channel Waste Alcove	DRAWN:	