

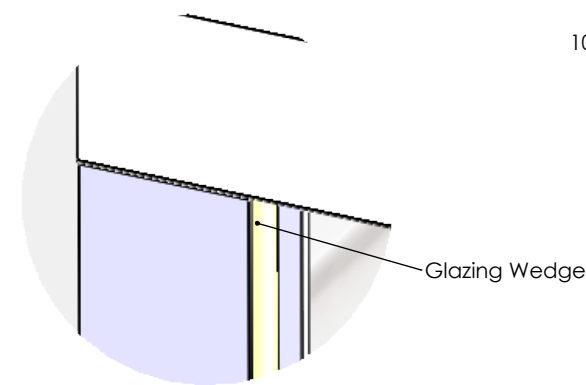
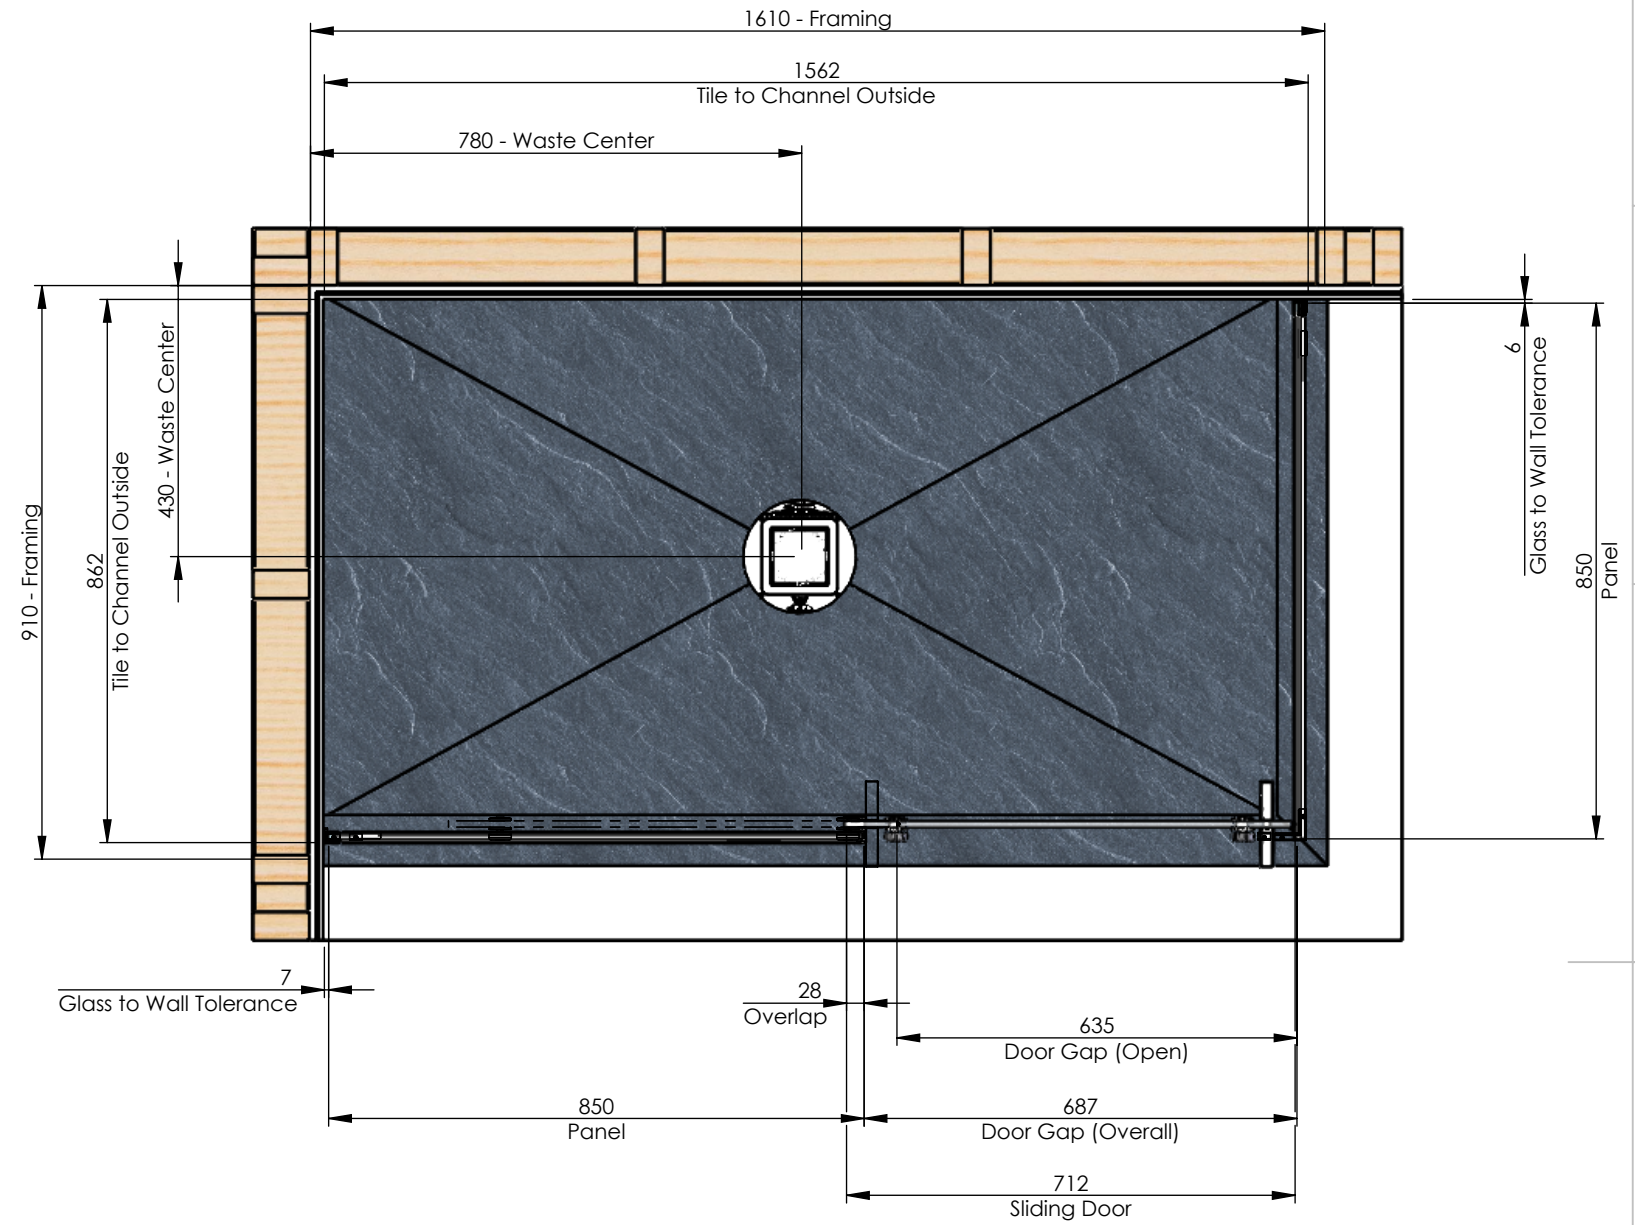


AC1690SD

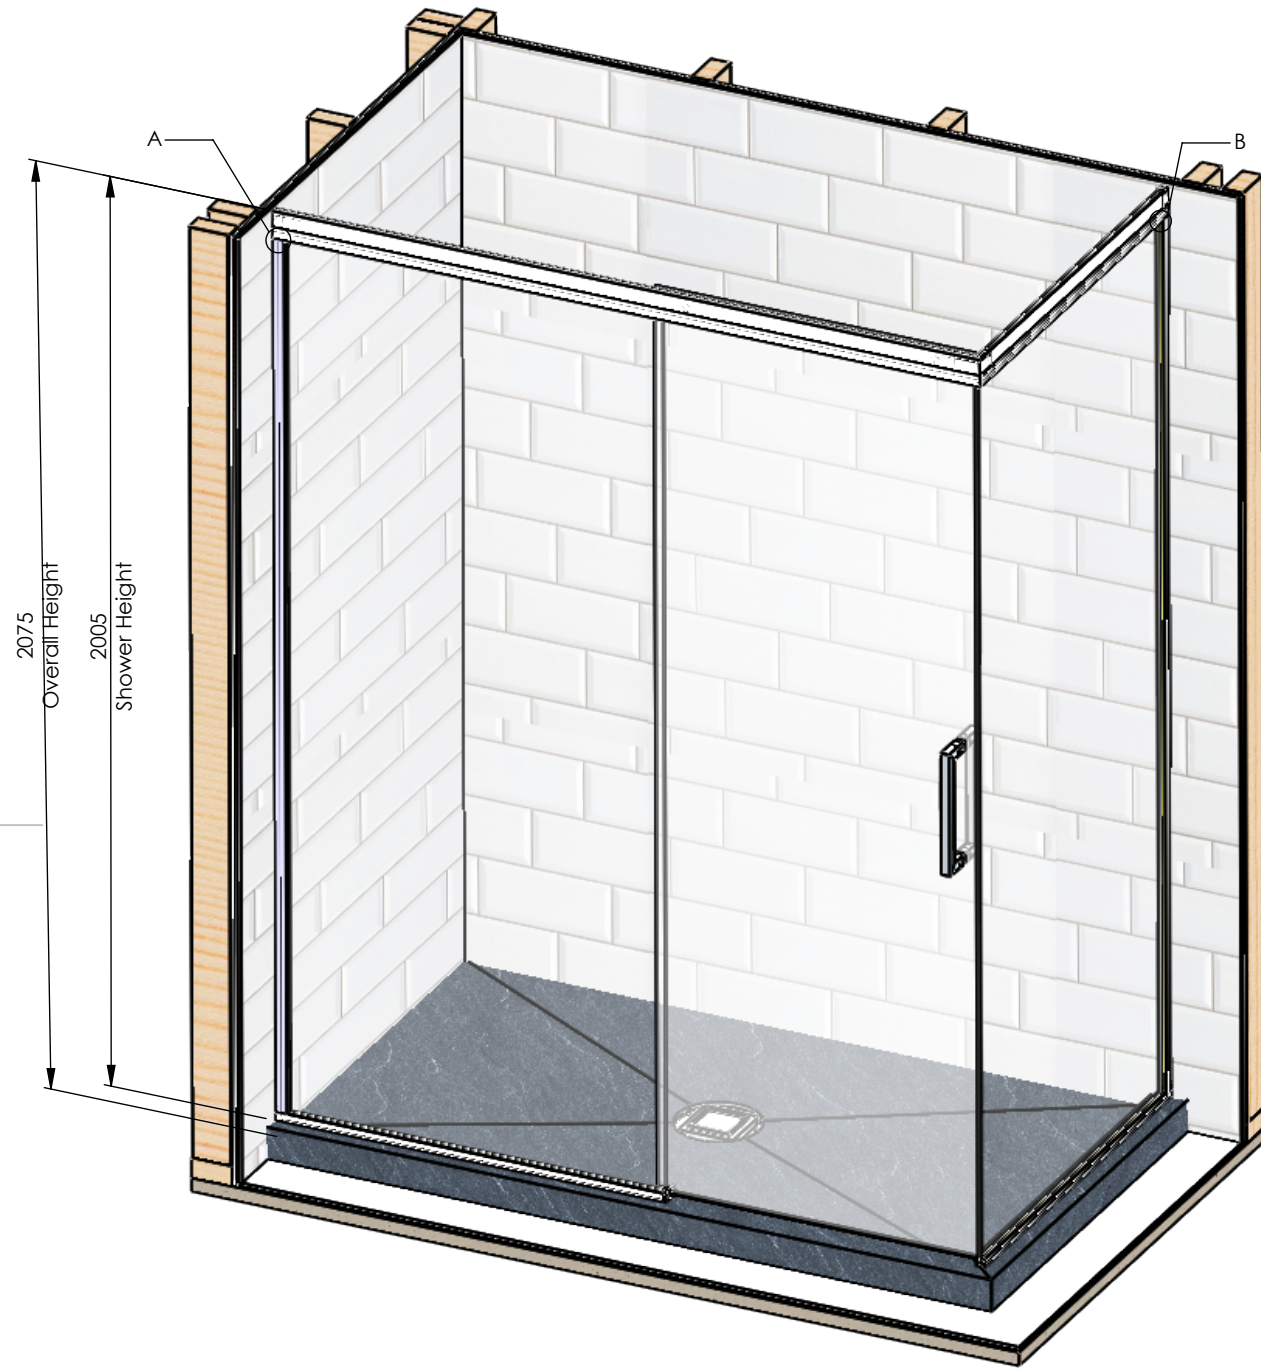



Glass To Wall Tolerance
DETAIL A

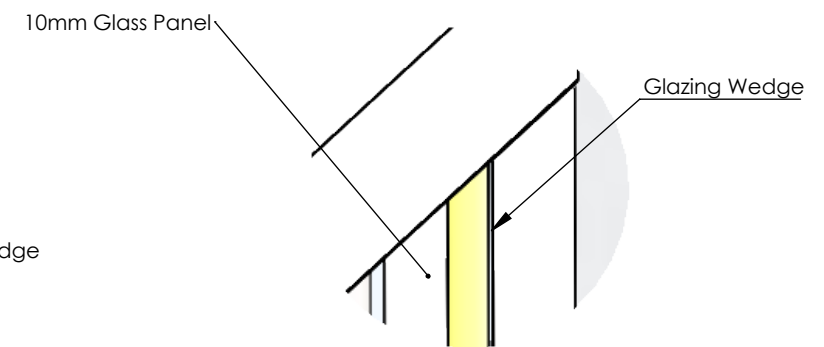

Glass To Wall Tolerance
DETAIL B

S	BOM NAME	QTY	LENGTH	DESCRIPTION
1	005-006L	1		Sereno Sliding Door Guide Left
2	005-006R	1		Sereno Sliding Door Guide Right
3	AB21609L	1		Tile Over Base with hobs 1600x900 Centre waste left hand corner
4	712SD	1		712 x 1994 Sliding Door
5	850P	2		Panel 850 x 1950
6	S436	1		Glazing Wedge
6.1		1	1941.00	
6.2		1	843.00	
6.3		1	1941.00	
6.4		1	842.00	
7	S445	1		18 x 18 Floor Channel
7.1		1	857.00	
7.2		1	856.00	
8	S445	2		18 x 18 Wall Channel
8.1		1	1930.00	-
9	S490	1		Sliding door top track
9.1		1	1562.51	
10	S490	1		Sliding door top track
10.1		1	862.51	
11	STS106	1		Easy Clean Waste - Tile Insert Lid
12	S632	1		Door Bulb Seal 1994
13	S418	1		Square D Handle
14	CS12	1		Concealed Sliding Door Kit

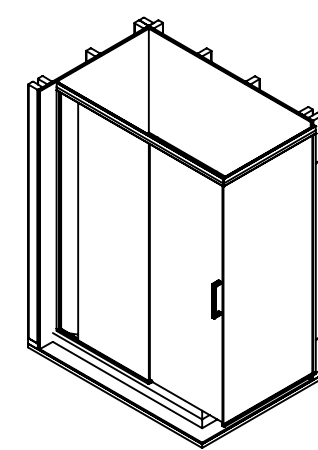

	Customer Service 0800 40 40 42 sales@crestshowers.co.nz	CLIENT:	MODEL CODE: AC1690SD	DO NOT SCALE DRAWING ALL DIMENSIONS IN MILLIMETER UNLESS SPECIFIED. SHEET 1 OF 1
		PROJECT:	COLOUR:	
		JOB NUMBER:	DATE:	
		TITLE: Apex Center Waste 1600 x 900 Corner Sliding Door Shower	DRAWN:	